




1 SOUTH ELEVATION
A103 3/16"=1'-0"

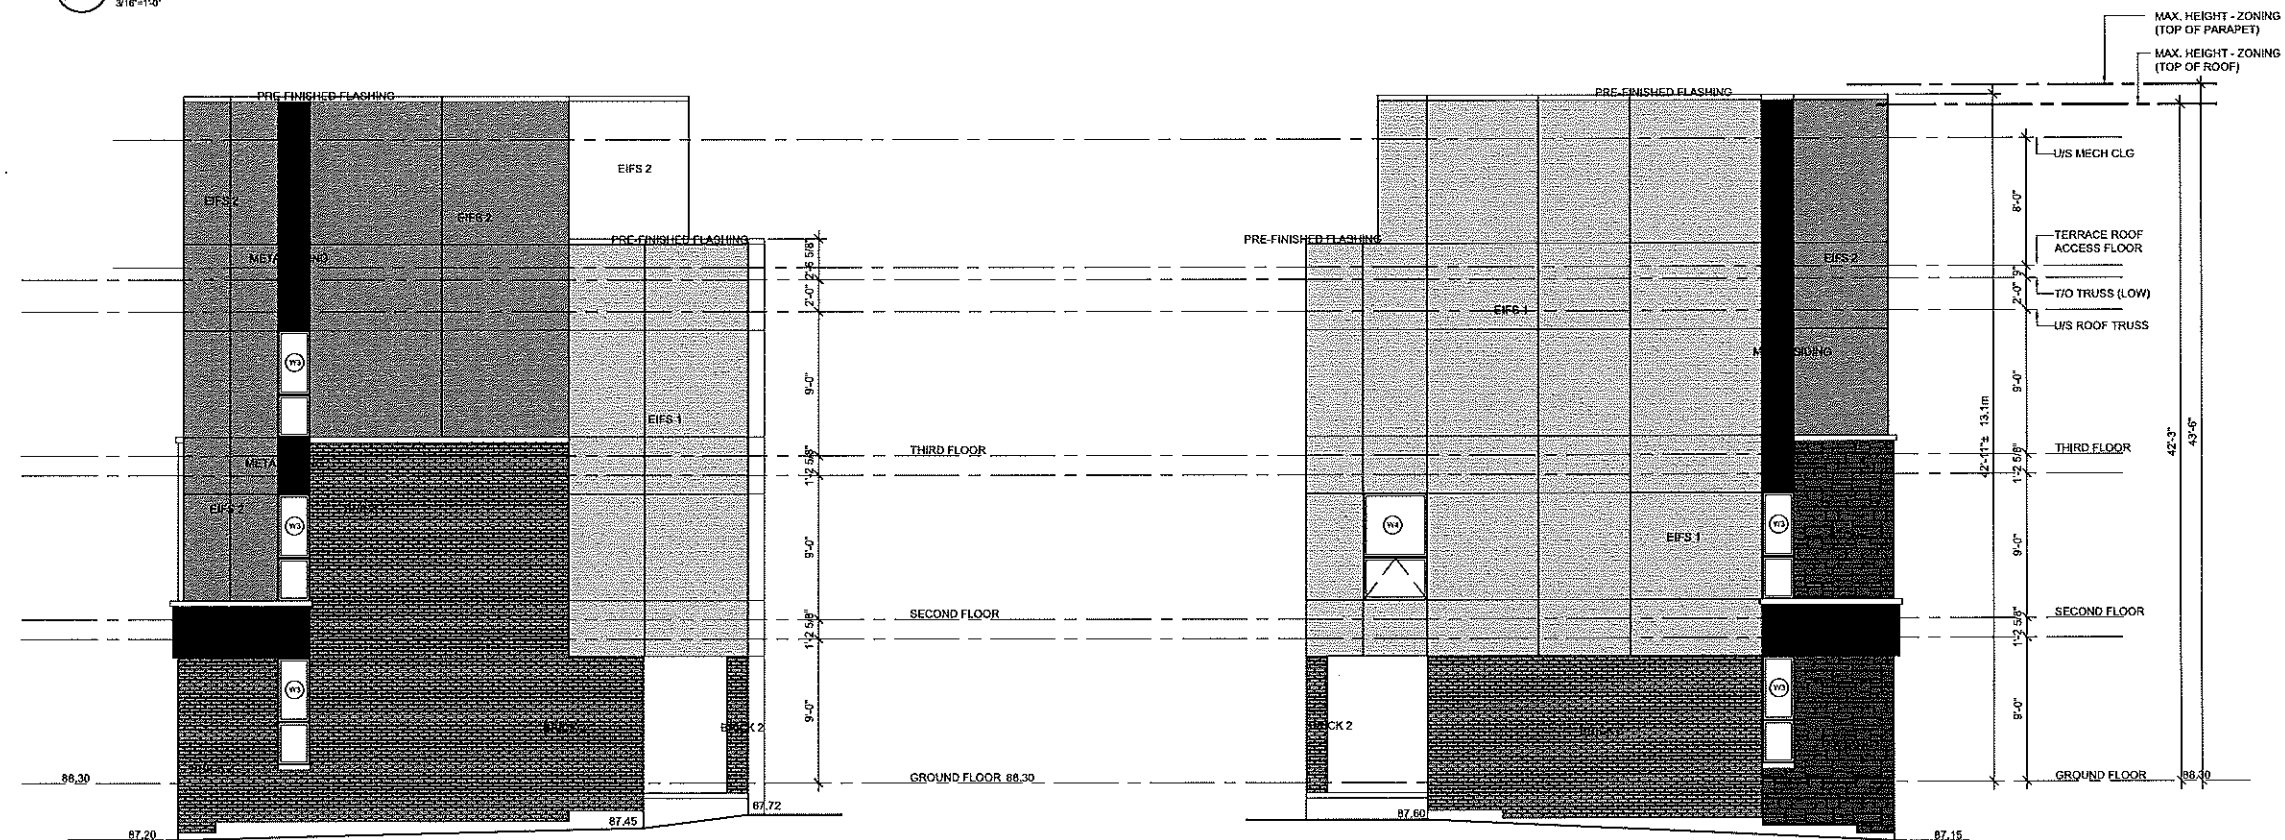

2 EAST ELEVATION
A103 3/16"=1'-0"

3 WEST ELEVATION
A103 3/16"=1'-0"

CONTRACTOR MUST CHECK AND VERIFY ALL DIMENSIONS AND JOBS COMPLETED BEFORE PROCEEDING WITH WORK.

ALL DRAWINGS MAY BE SUBJECT TO CHANGE DUE TO COMMENTS FROM MUNICIPAL DEPARTMENTS AND OTHER AGENCIES WITH AUTHORITY.

ALL DRAWINGS AND SPECIFICATIONS ARE THE PROPERTY OF THE ARCHITECTS AND MUST BE RETURNED AT THE COMPLETION OF THE WORK.

THE CONTRACTOR WORKS FROM DRAWINGS NOT SPECIFICALLY MARKED FOR CONSTRUCTION MUST ASSUME ALL RESPONSIBILITY AND BEAR COSTS FOR ANY CORRECTIONS OR DAMAGES RESULTING FROM HIS OWN NEGLIGENCE.

KEY TO DETAIL LOCATION

No.	DETAIL NUMBER	DRAWING SHEET NUMBER
1		
2		
3		
4		
5		

DRAWING SETS ISSUED

No.	DATE (DD.MM.YY)	BY
1	06.12.2018	WH
2	12.12.2018	WH
3	28.02.2019	WH
4	02.03.2019	WH
5	16.03.2019	WH

REVISIONS TO DRAWING

No.	DATE (DD.MM.YY)	BY
1		
2		
3		
4		
5		

BUILDING PERMIT NUMBER:

NOT FOR CONSTRUCTION WITHOUT PERMIT

KNYMH
ARCHITECTURE • SOLUTIONS

KNYMH INC.
1006 SKYVIEW DRIVE • SUITE 101
BURLINGTON, ONTARIO • L7P 0V1
T 905.639.6595
F 905.639.0394
www.knymh.com info@knymh.com

ONARIO ASSOCIATION
OF
ARCHITECTS
T. Myszczowski
PAZIENYSLAW MYSZCZOWSKI
LICENCE
7384

ROYAL LIVING DEVELOPMENT LIVING GROUP

3 STOREY
RESIDENTIAL
TOWNHOUSES
3225-3237 NEW STREET
BURLINGTON, ONTARIO

DRAWING SHEET TITLE:

ELEVATIONS
BLDG 'A'

DRAWING SCALE:

PROJECT NUMBER:

14067

DRAWN BY:

CHECKED BY:

DRAWING YEAR/REV:

PLOT DATE:

March 20, 2019

DRAWING SHEET NUMBER:

A103

