


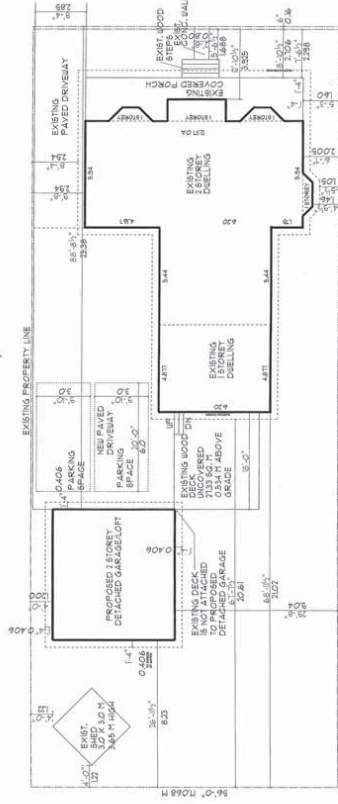

LOT 1 AND PART OF LOT 6
REGISTERED PLAN 145
CITY OF BURLINGTON

SITE STATISTICS:

ZONING: R 32 DESIGNATED

LOT AREA: 171,405 SQ. M

EXISTING FLOOR AREA: 171,405 SQ. M

PROPOSED FLOOR AREA: 171,405 SQ. M

LOT AREA RATIO FLOOR AREA: 171,405 SQ. M

COVERAGE: 171,405 SQ. M

MAX. COVERAGE: 171,405 SQ. M

ACC. BUILDING COVERAGE: 171,405 SQ. M

ACC. BUILDING COVERAGE: 171,405 SQ. M

LEFT SIDE SETBACK EXISTING: 171,405 SQ. M

RIGHT SIDE SETBACK EXISTING: 171,405 SQ. M

FRONT SETBACK EXISTING: 171,405 SQ. M

PROPOSED: 171,405 SQ. M

SITE PLAN
SCALE: 1:100

VARIANCE REQUIRED
VARIANCE REQUIRED
VARIANCE REQUIRED
VARIANCE REQUIRED
VARIANCE REQUIRED

1	REVISIONS	DATE
2	REVISIONS	DATE
Kevin Webster Designs Inc.
11111 Highway 10
Burlington, ON L7R 4K1
Tel: (905) 633-1111
Fax: (905) 633-1111

PROJECT NAME:
DATE: 2018
SHEET: 1 OF 1

CLIENT:
11111 Highway 10
Burlington, ON L7R 4K1

DATE: 2018
SHEET: 1 OF 1

DATE: 2018
SHEET: 1 OF 1

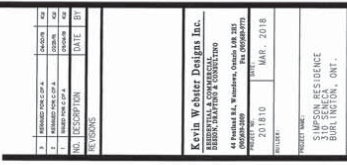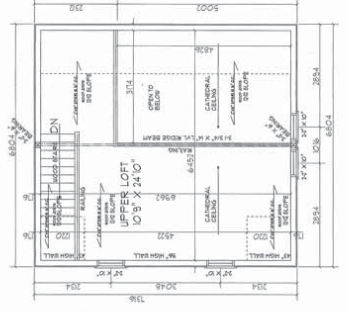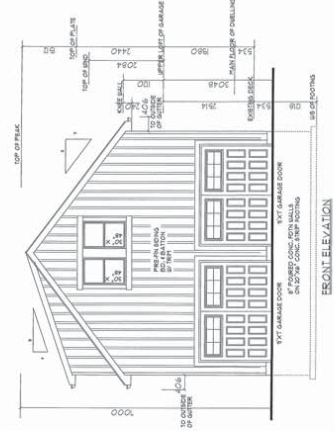


Kevin Webster Designs Inc.	
RESIDENTIAL & COMMERCIAL DESIGN, DRAFTING & CONSULTING	
44 Patricia Rd., Windsor, Ontario L9B 2B5 905-939-5859 Fax 905-939-5773	201810 MAR., 2018 201810
PROJECT NAME:	

SIMPSON RESIDENCE
310 SENECA
BURLINGTON, ONT.


DATE: 150	CHECKED BY: K.W.	1
-----------	------------------	---

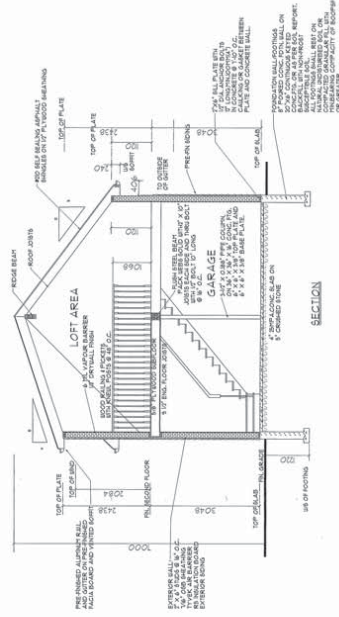

SECTION

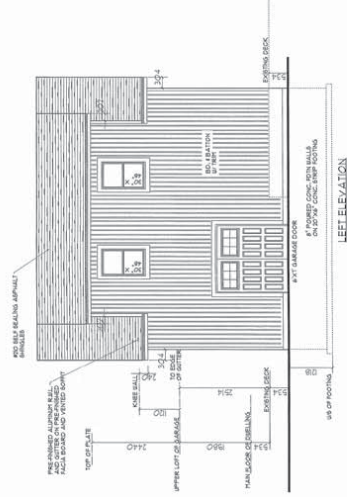

LEFT ELEVATION

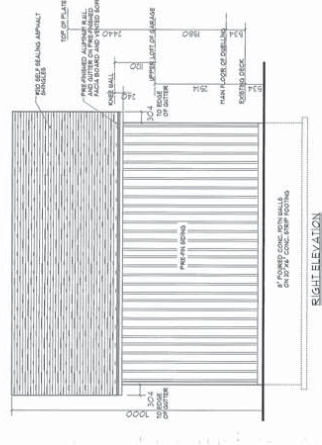

RIGHT ELEVATION

1	PROJECT NO. 101	101
2	PROJECT NAME	101
3	PROJECT LOCATION	101
4	PROJECT DATE	101
5	PROJECT DRAWN BY	101
6	PROJECT CHECKED BY	101
7	PROJECT SCALE	101
8	PROJECT SHEET NO.	101
9	PROJECT SHEET TOTAL	101
10	PROJECT SHEET TITLE	101

Kevin Webster Design Inc.

14 Pinedale Rd., Windsor, Ontario L9B 2B3

201810

201810

