




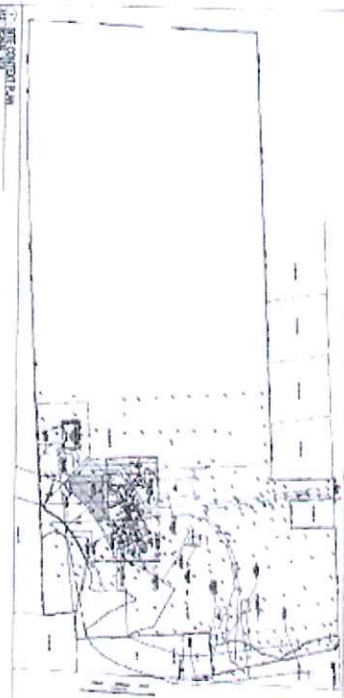


NO.	DESCRIPTION	DATE	BY	CHECKED
1	PREPARED FOR REVIEW	10/1/18	J.M.H.	J.M.H.
2	REVISIONS			
3				
4				
5				
6				
7				
8				
9				
10				

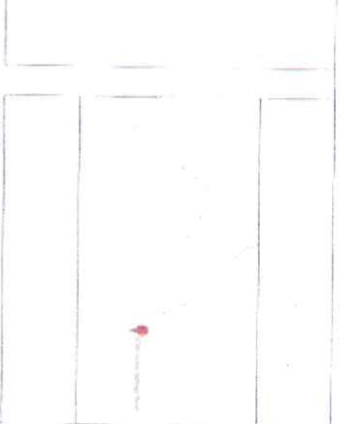

DRAWN: J.M.H.
 DATE: 10/1/18
 SCALE: AS SHOWN
 SHEET NUMBER: 18-174
 A12

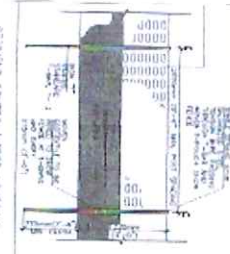

NOTE:
 RETAINING AND EROSION FENCING SHALL BE INSTALLED IN ACCORDANCE WITH THE FOLLOWING SPECIFICATIONS:
 1. FENCING SHALL BE MAINTAINED IN PLACE UNTIL ALL DISTURBED AREAS ARE SATISFACTORILY STABILIZED FOLLOWING CONSTRUCTION.

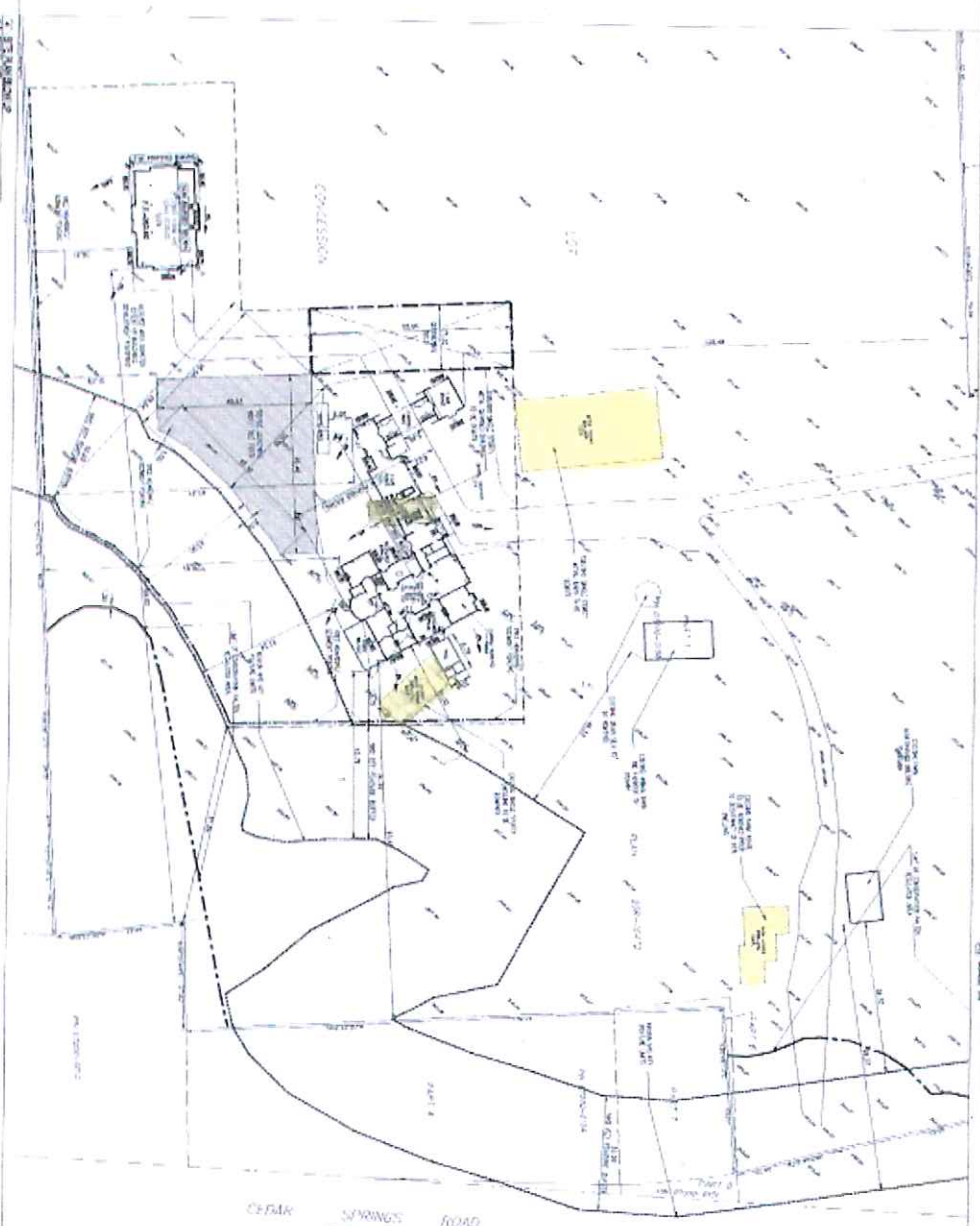

CLIENT: THE WORK RESIDENCE
 PROJECT: THE WORK RESIDENCE
 ADDRESS: 1000 CEDAR SPRINGS RD
 CITY: BIRMINGHAM, AL
 DRAWING TITLE: SITE PLAN
 DRAWN: J.M.H.
 DATE: 10/1/18
 SCALE: AS SHOWN
 SHEET NUMBER: 18-174
 A12