




3 REAR ELEVATION
A101 SCALE: N.T.S



2 FRONT ELEVATION
A101 SCALE: N.T.S



1 SIDE ELEVATION
A101 SCALE: N.T.S

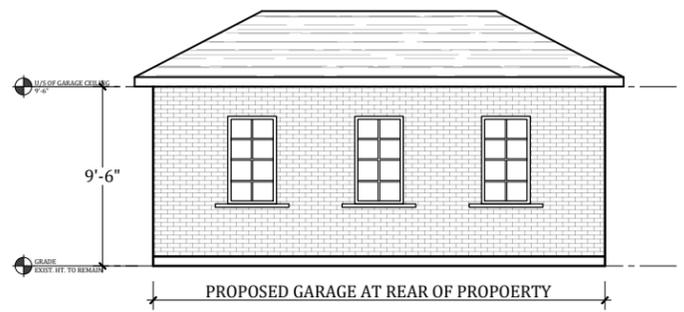

✉ LOTY.MANNY@GMAIL.COM
☎ +1.647.871.9413
🌐 WWW.MLOTYDESIGN.COM



REVISIONS		
NO.	DESCRIPTION	DATE
1	PRELIM. REVIEW	2023-03-16
2		
3		
4		
5		

TITLE NAME:
PROPOSED ELEVATIONS

DRAWING NAME:
488 LOCUST ST., BURLINGTON, ONT.

SCALE: AS NOTED DATE: 3/17/2023

DRAWN BY: ML CHECKED BY: ML

DRAWING No.