


**ATTACHMENT 1  
CENTRAL SECTOR  
NORTH ALDERSHOT  
COMPOSITE PLAN**

PL-28-20 CPRM September 22, 2020

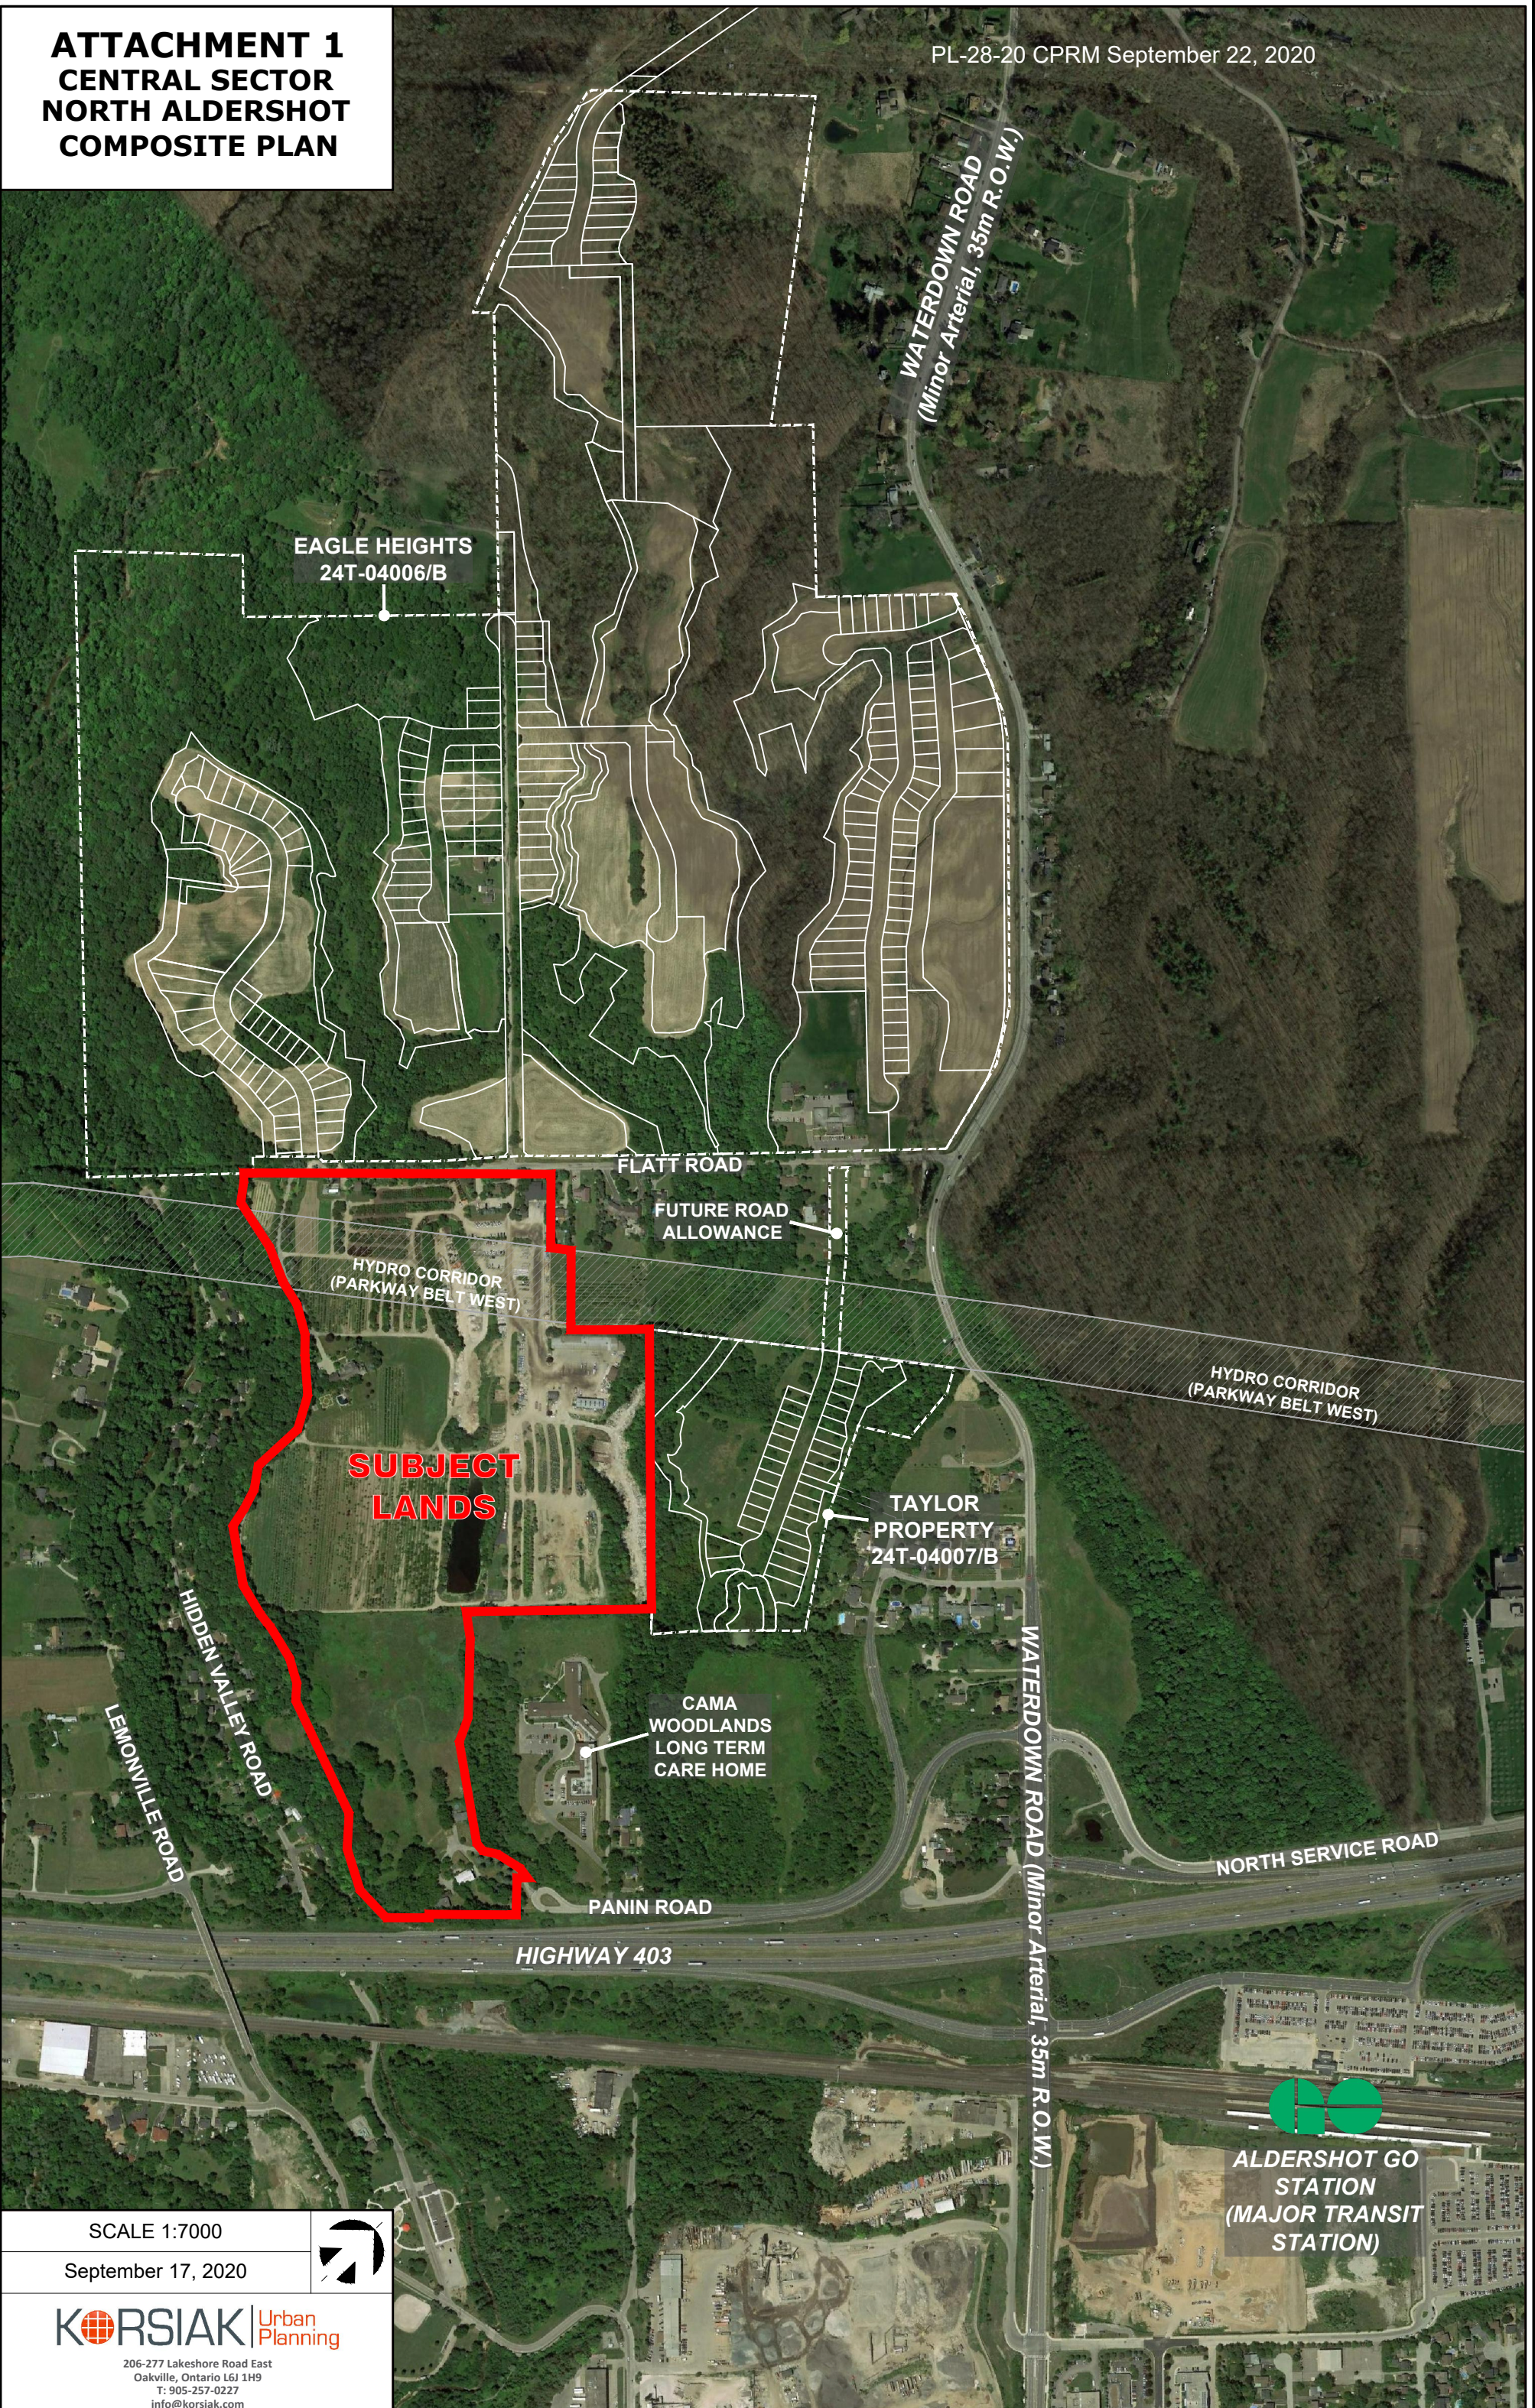

SCALE 1:7000

September 17, 2020



KORSIAK

Urban Planning

206-277 Lakeshore Road East

Oakville, Ontario L6J 1H9

T: 905-257-0227

info@korsiak.com