



1 NOISE BARRIER- PLAN
A700 1:50




3 NOISE BARRIER WALL-NORTH
A700 1:50

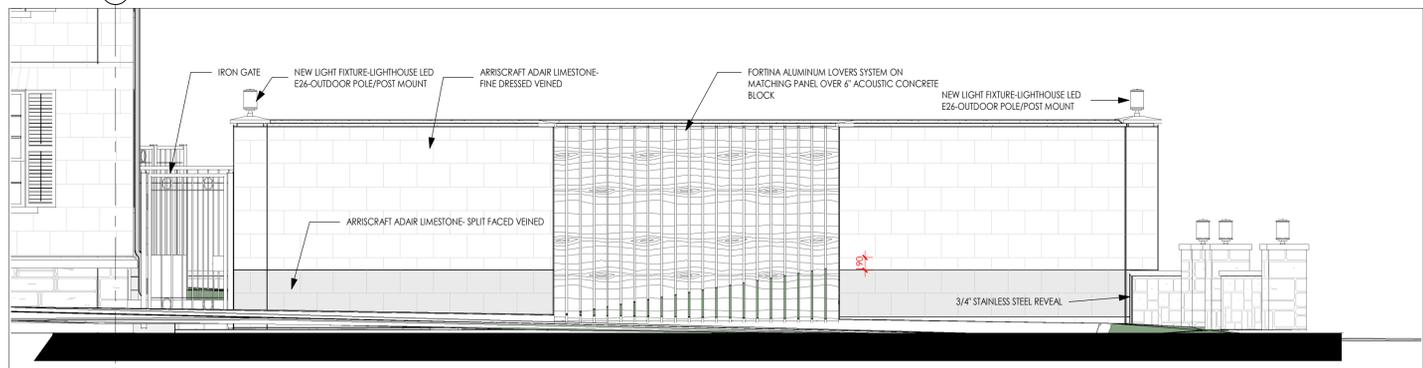


4 NOISE BARRIER WALL
A700

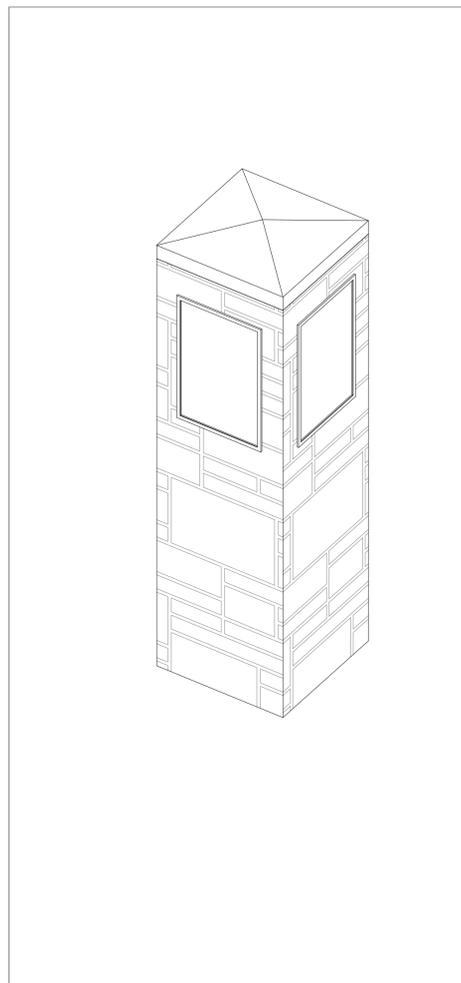


7 PLAQUE- 3D VIEW
A700

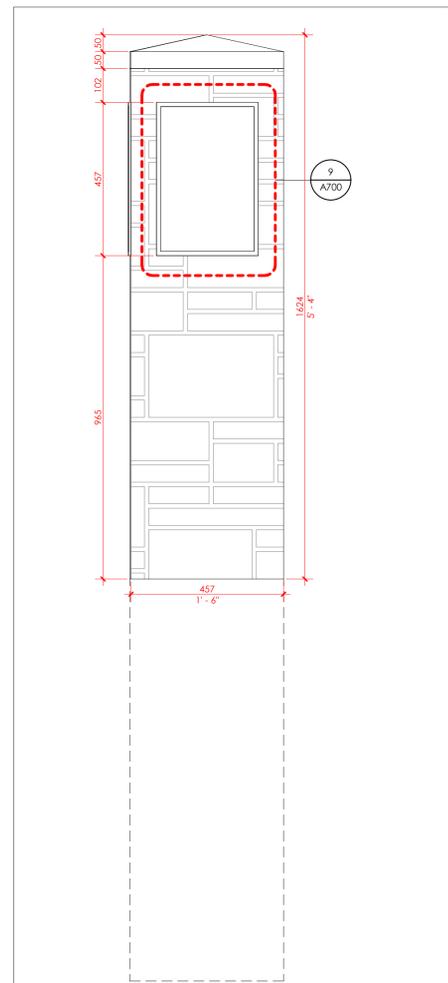


8 PLAQUE- FRONT VIEW
A700 1:10

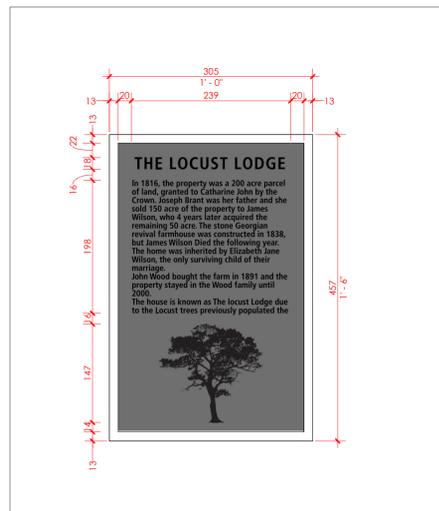


9 CAST ALUMINIUM PLAQUE
A700 1:5

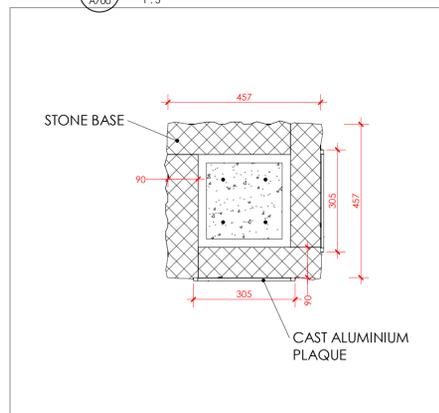


10 PLAQUE- PLAN
A700 1:10

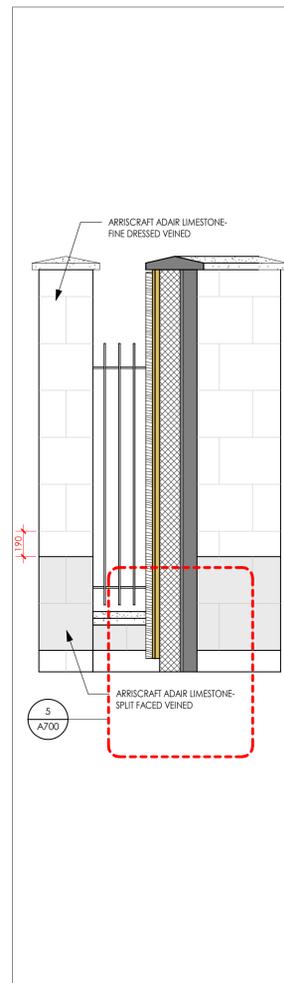

2 NOISE BARRIER WALL SECTION
A700 1:25

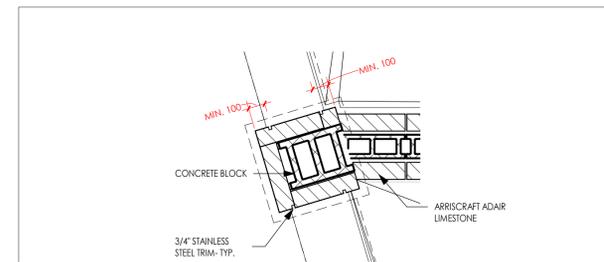

6 NOISE BARRIER- PLAN SECTION
A700 1:20

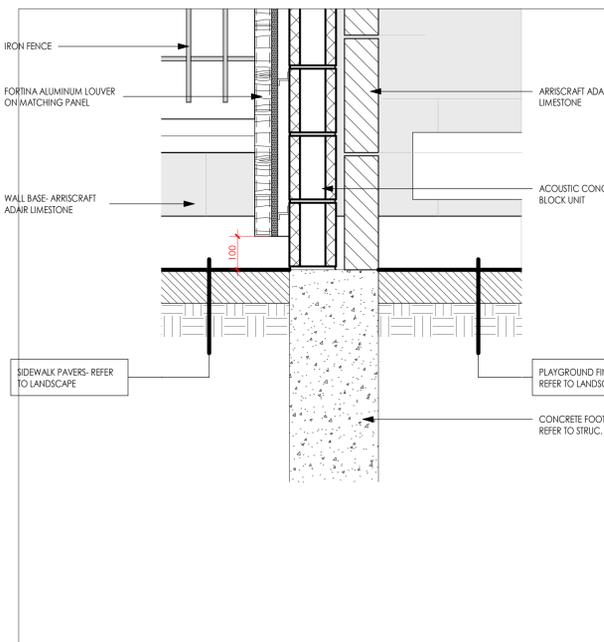

5 NOISE BARRIER WALL SECTION DETAIL 01
A700 1:10

OWNERSHIP INFO & LEGAL DESCRIPTION
OWNER: 1937570 ONTARIO INC.
OWNER CONTACT INFORMATION:
1937570 ONTARIO INC.
250 CONSUMERS ROAD | SUITE 208
TORONTO | ONTARIO M2J 4V6
C/O SIVA S.KUMAR PRINCIPAL | PROJECT MANAGER
(416)574-9991
LEGAL DESCRIPTION:
LOT 16 CONCESSION 3, CITY OF BURLINGTON

REVISIONS

NUMBER	DATE	REMARKS
010	2020-02-28	ISSUED FOR BUILDING (PB) PERMIT
009	2020-01-03	RE-ISSUED FOR FINAL SITE PLAN APPROVAL

CONTRACTOR IS TO CHECK AND VERIFY ALL DIMENSIONS AND CONDITIONS ON THE PROJECT AND REPORT ANY DISCREPANCIES TO THE ARCHITECT BEFORE PROCEEDING WITH THE WORK. DRAWINGS ARE NOT TO BE SCALED.
CONTRACT DOCUMENTS ARE THE COPYRIGHT OF THE CONSULTANT'S AND SHALL NOT BE USED OR REPRODUCED WITHOUT AUTHORIZATION. DOCUMENTS ARE TO BE RETURNED UPON COMPLETION OF THE PROJECT.

ATA ARCHITECTS
OAKVILLE OFFICE:
211 LAKESHORE ROAD EAST,
OAKVILLE ONTARIO L6J 1H7
TORONTO OFFICE:
350 DUFFERIN STREET, SUITE 103
TORONTO, ONTARIO M6K 1Z8
T 905 849 6986 F 905 849 4369
E admin@ataarchitectshc.com
www.ataarchitectshc.ca



PROJECT TITLE
LOCUST DAYCARE CENTRES

QUEENSWAY DRIVE DAY CARE CENTRES
2477 QUEENSWAY DRIVE,
BURLINGTON

DRAWING TITLE
NOISE BARRIER WALL

DRAWN BY
F.N.

SCALE
As indicated

DATE
2017 07 29

CHECKED BY
Checker

PROJECT NUMBER
16-1108B

DRAWING NUMBER

A700