



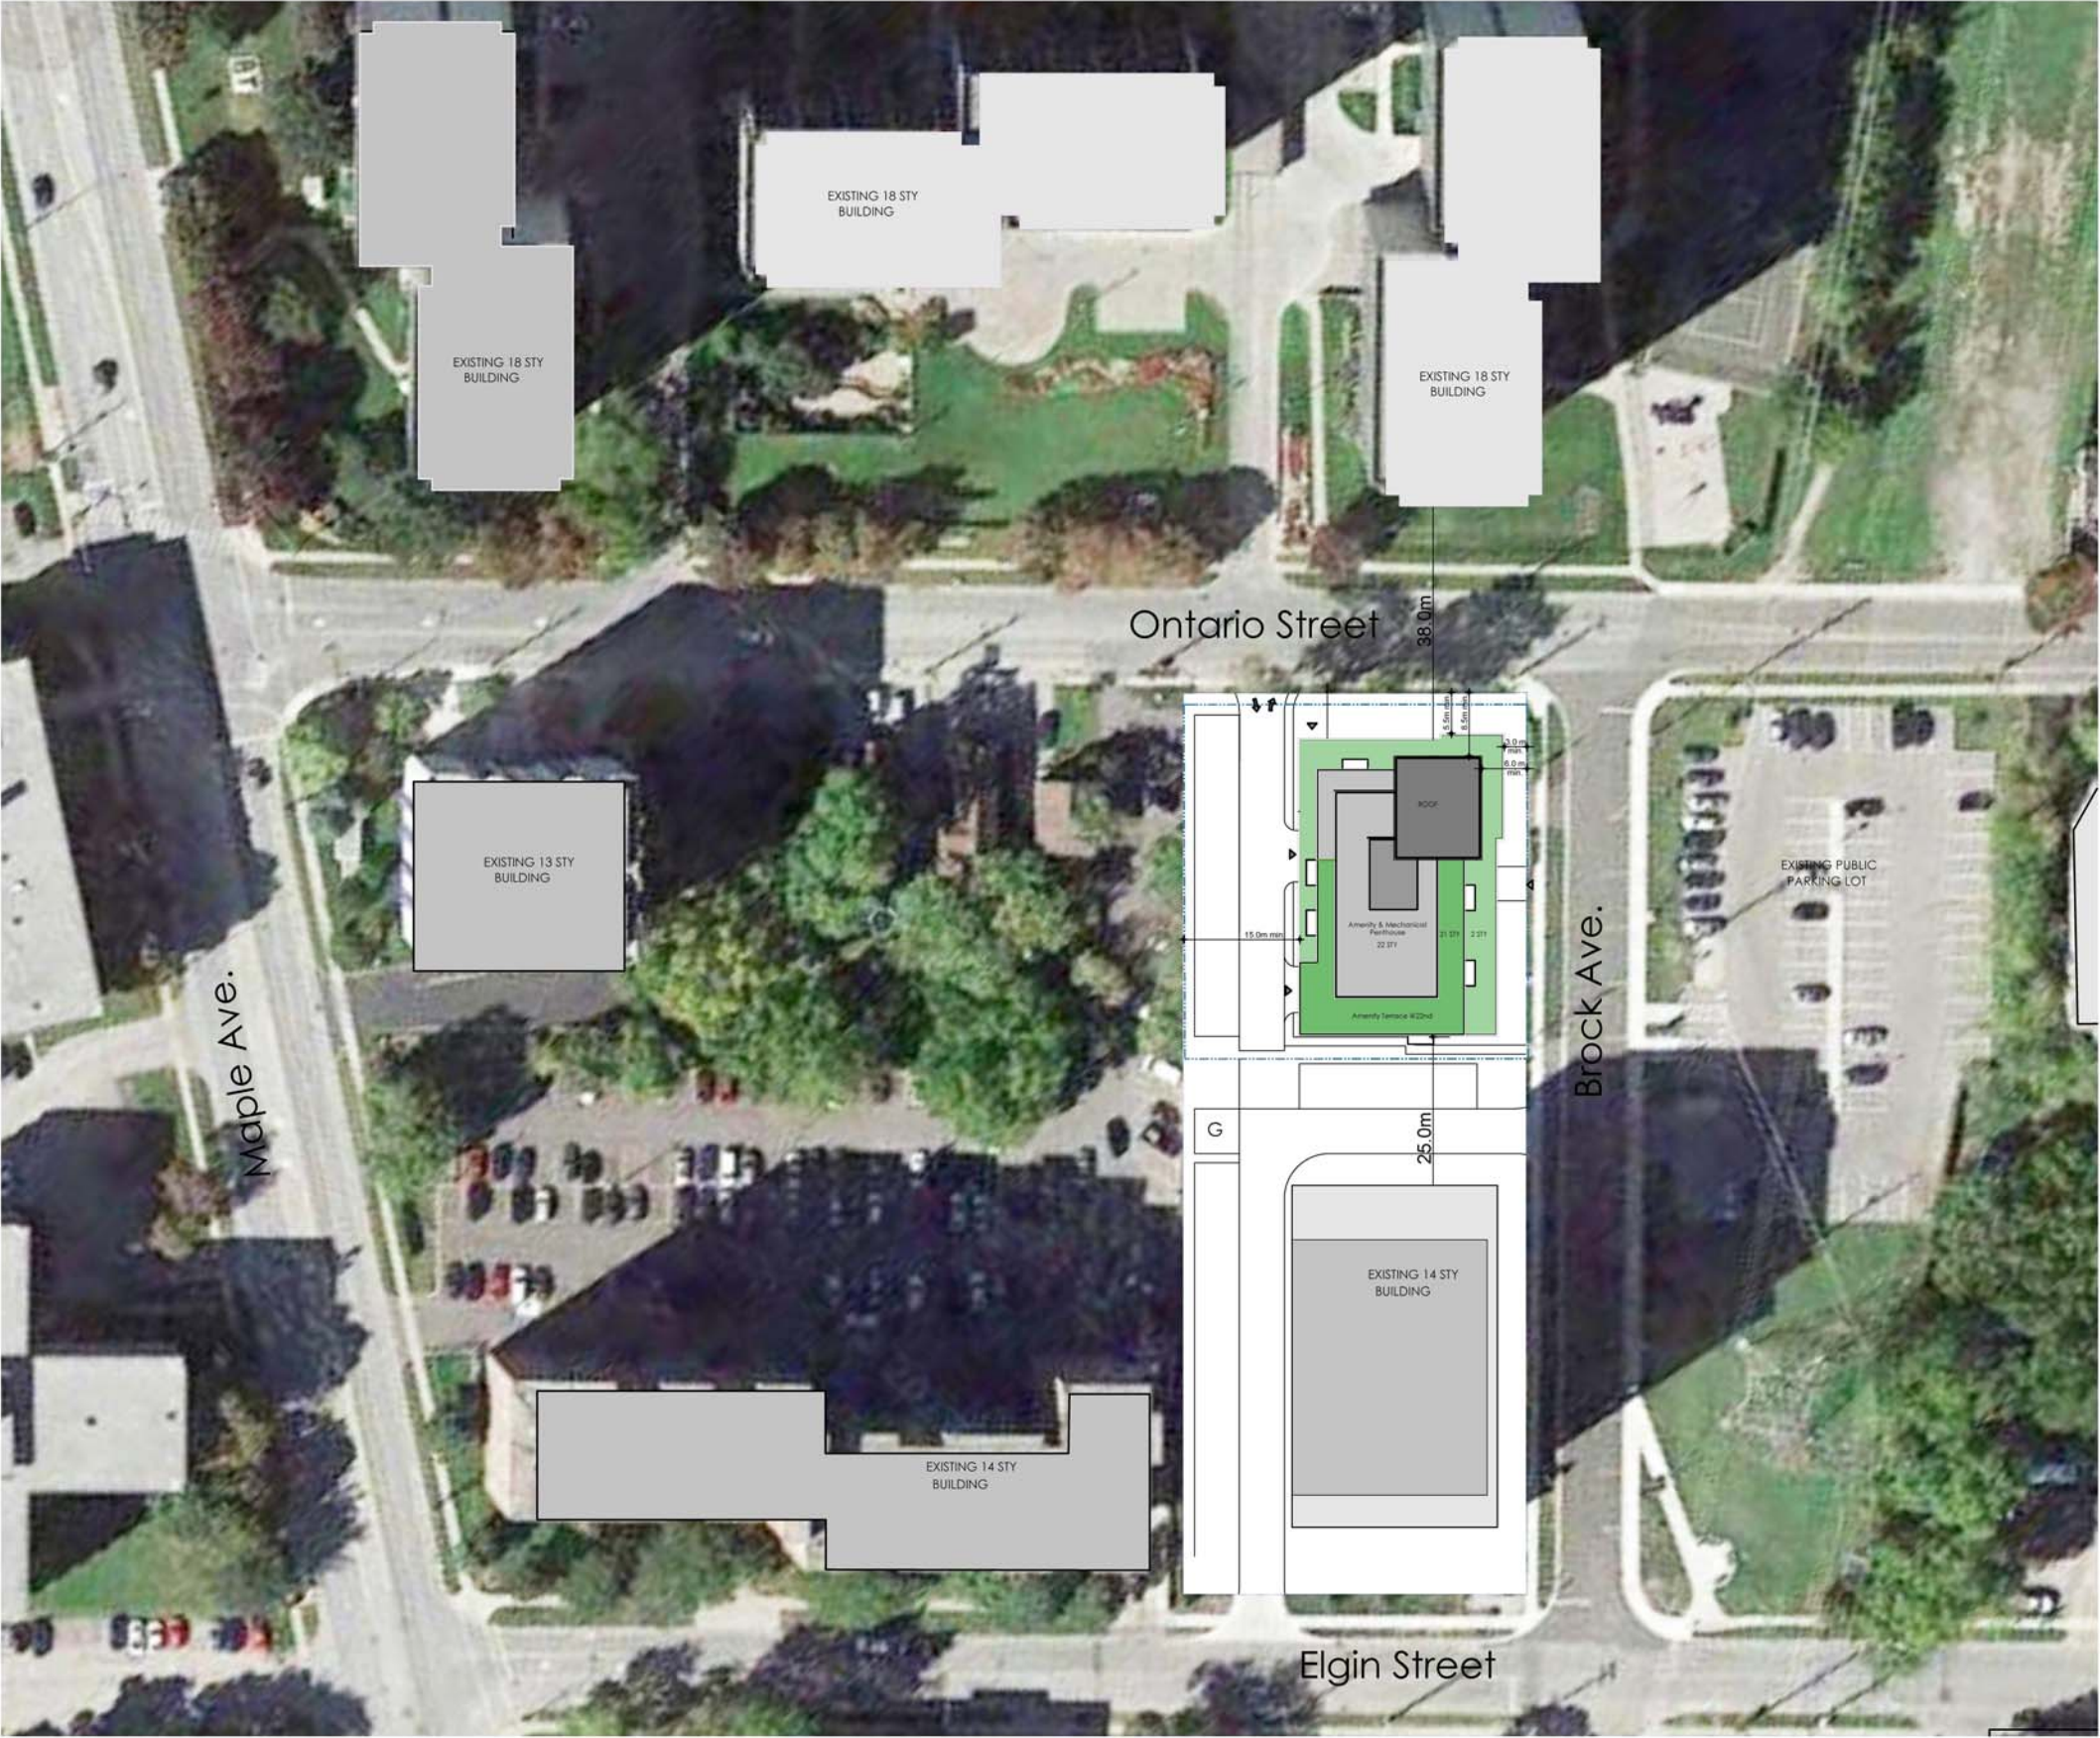


CONTEXT PLAN

- Brock + Ontario
- 1488.17
- Nov 02, 2017


Ontario Street

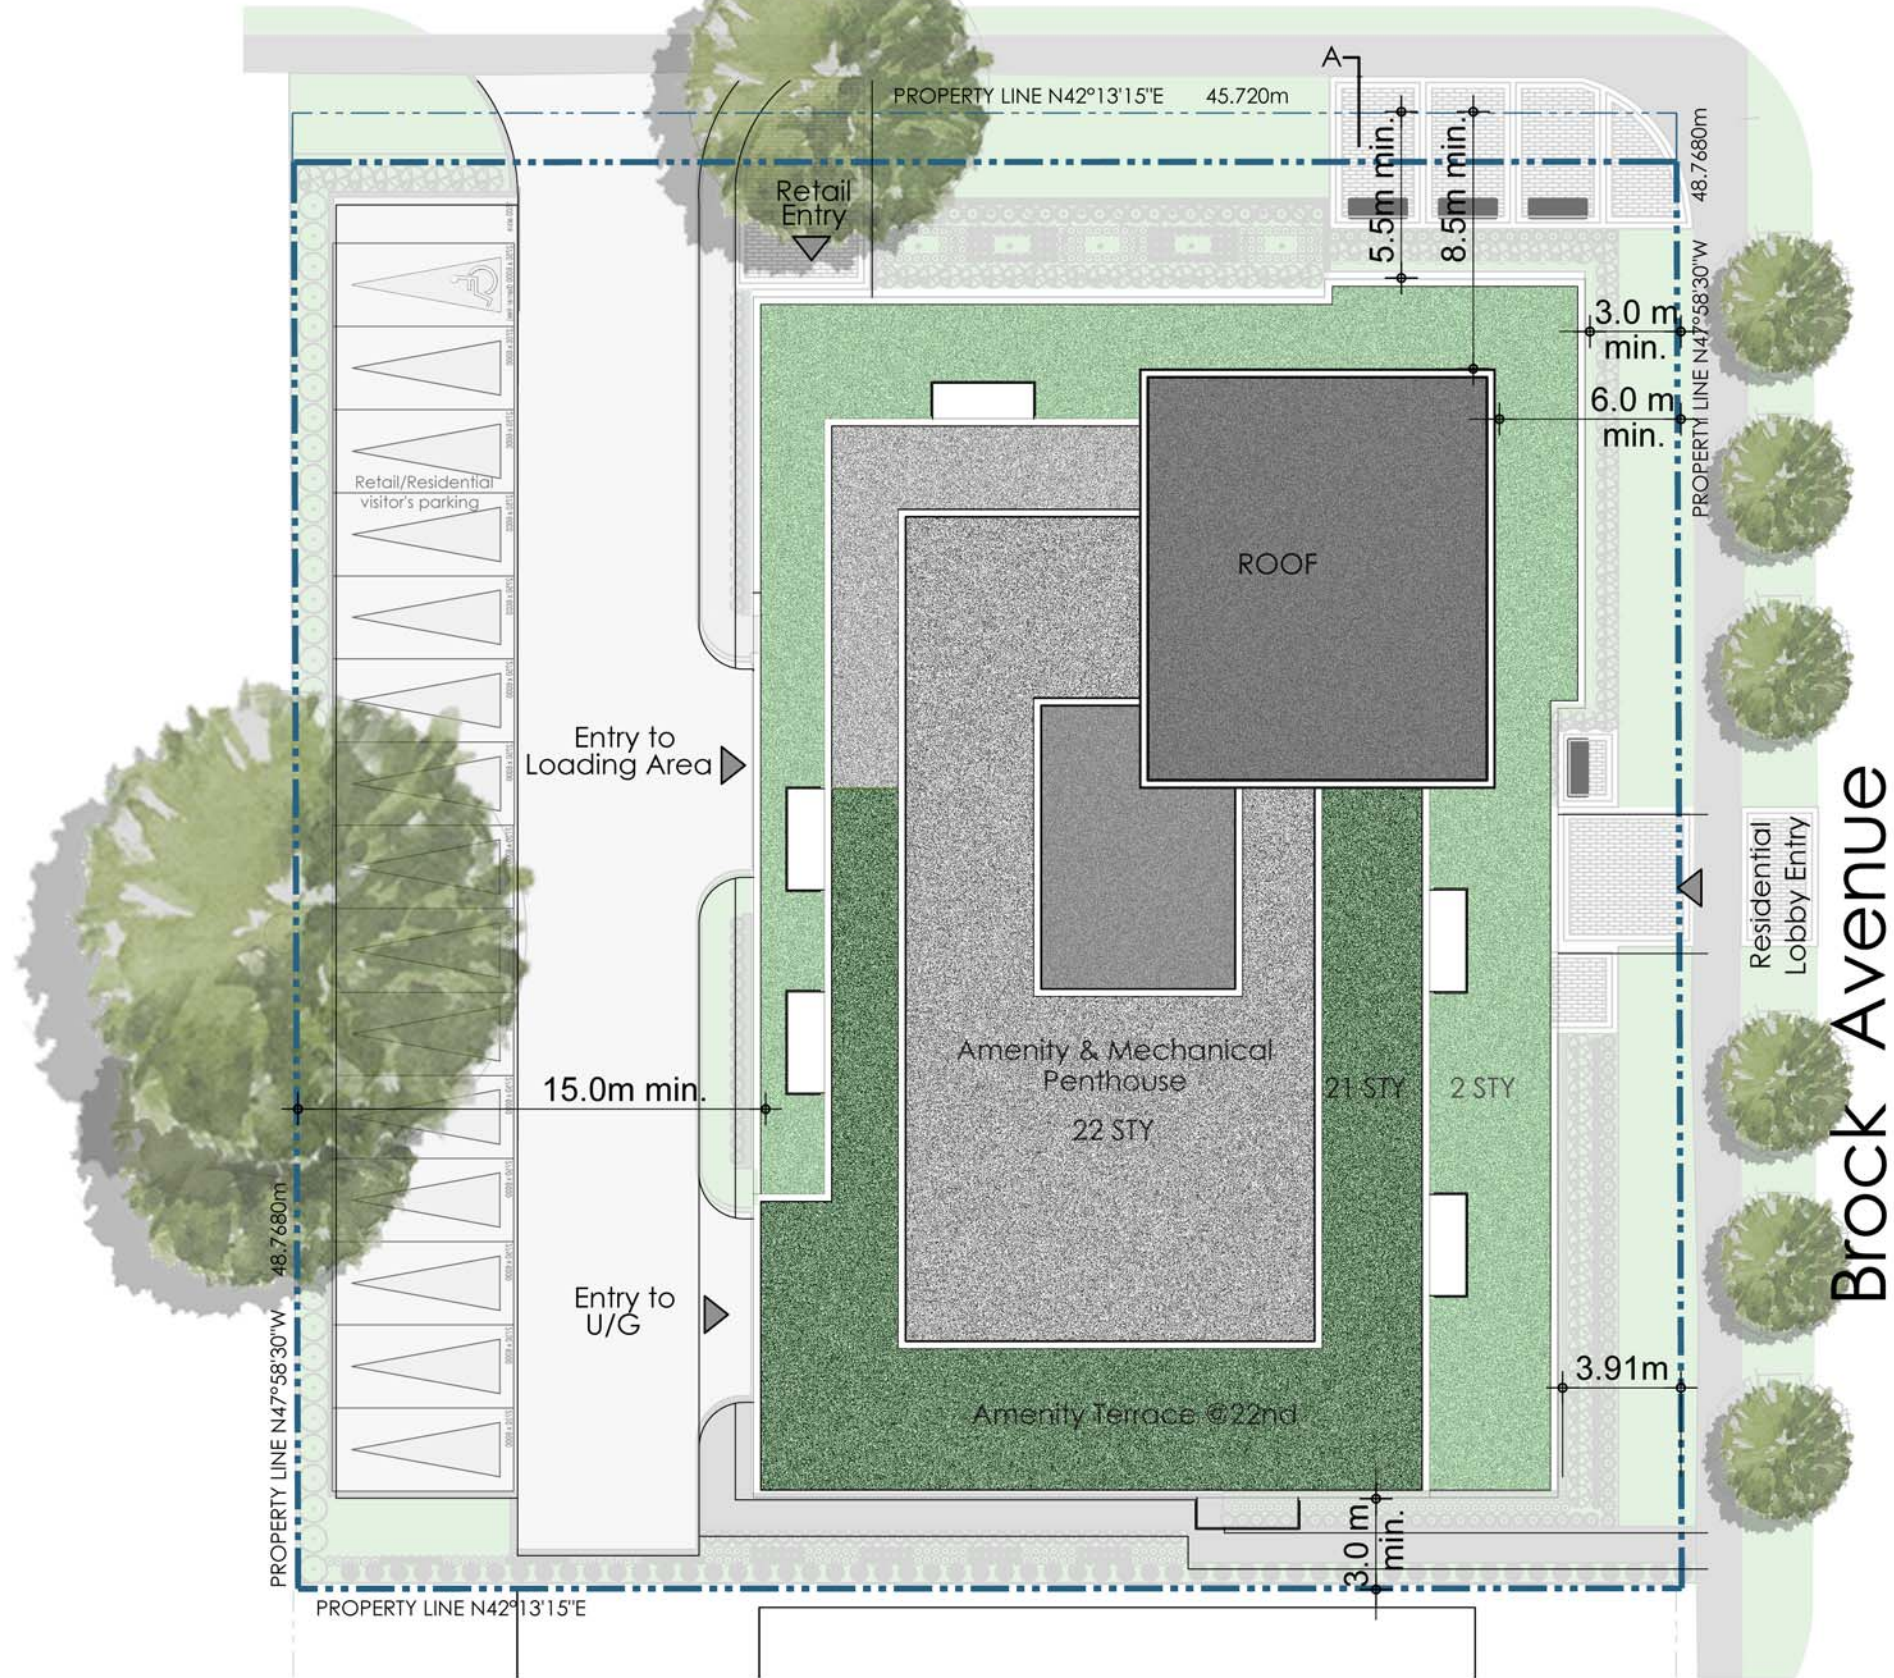

SITE PLAN

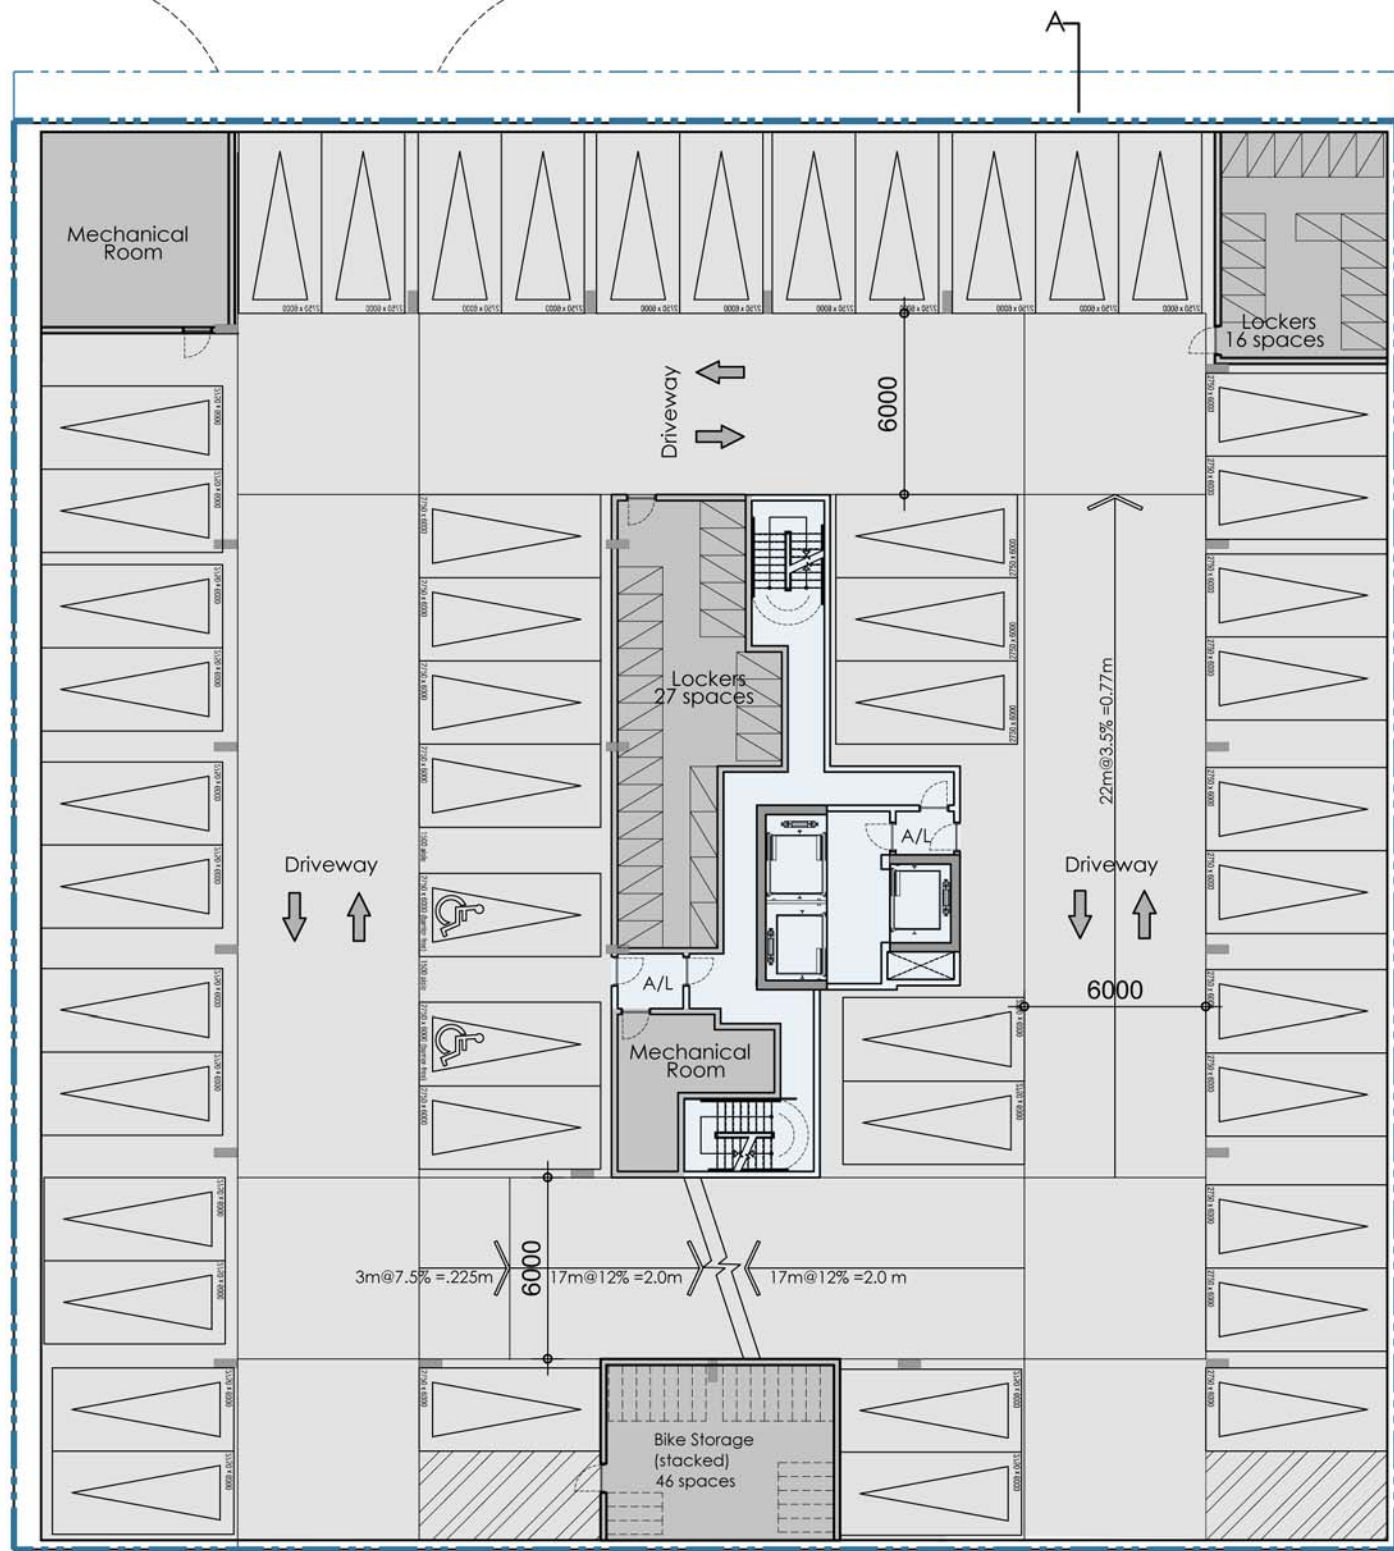


P2-P4

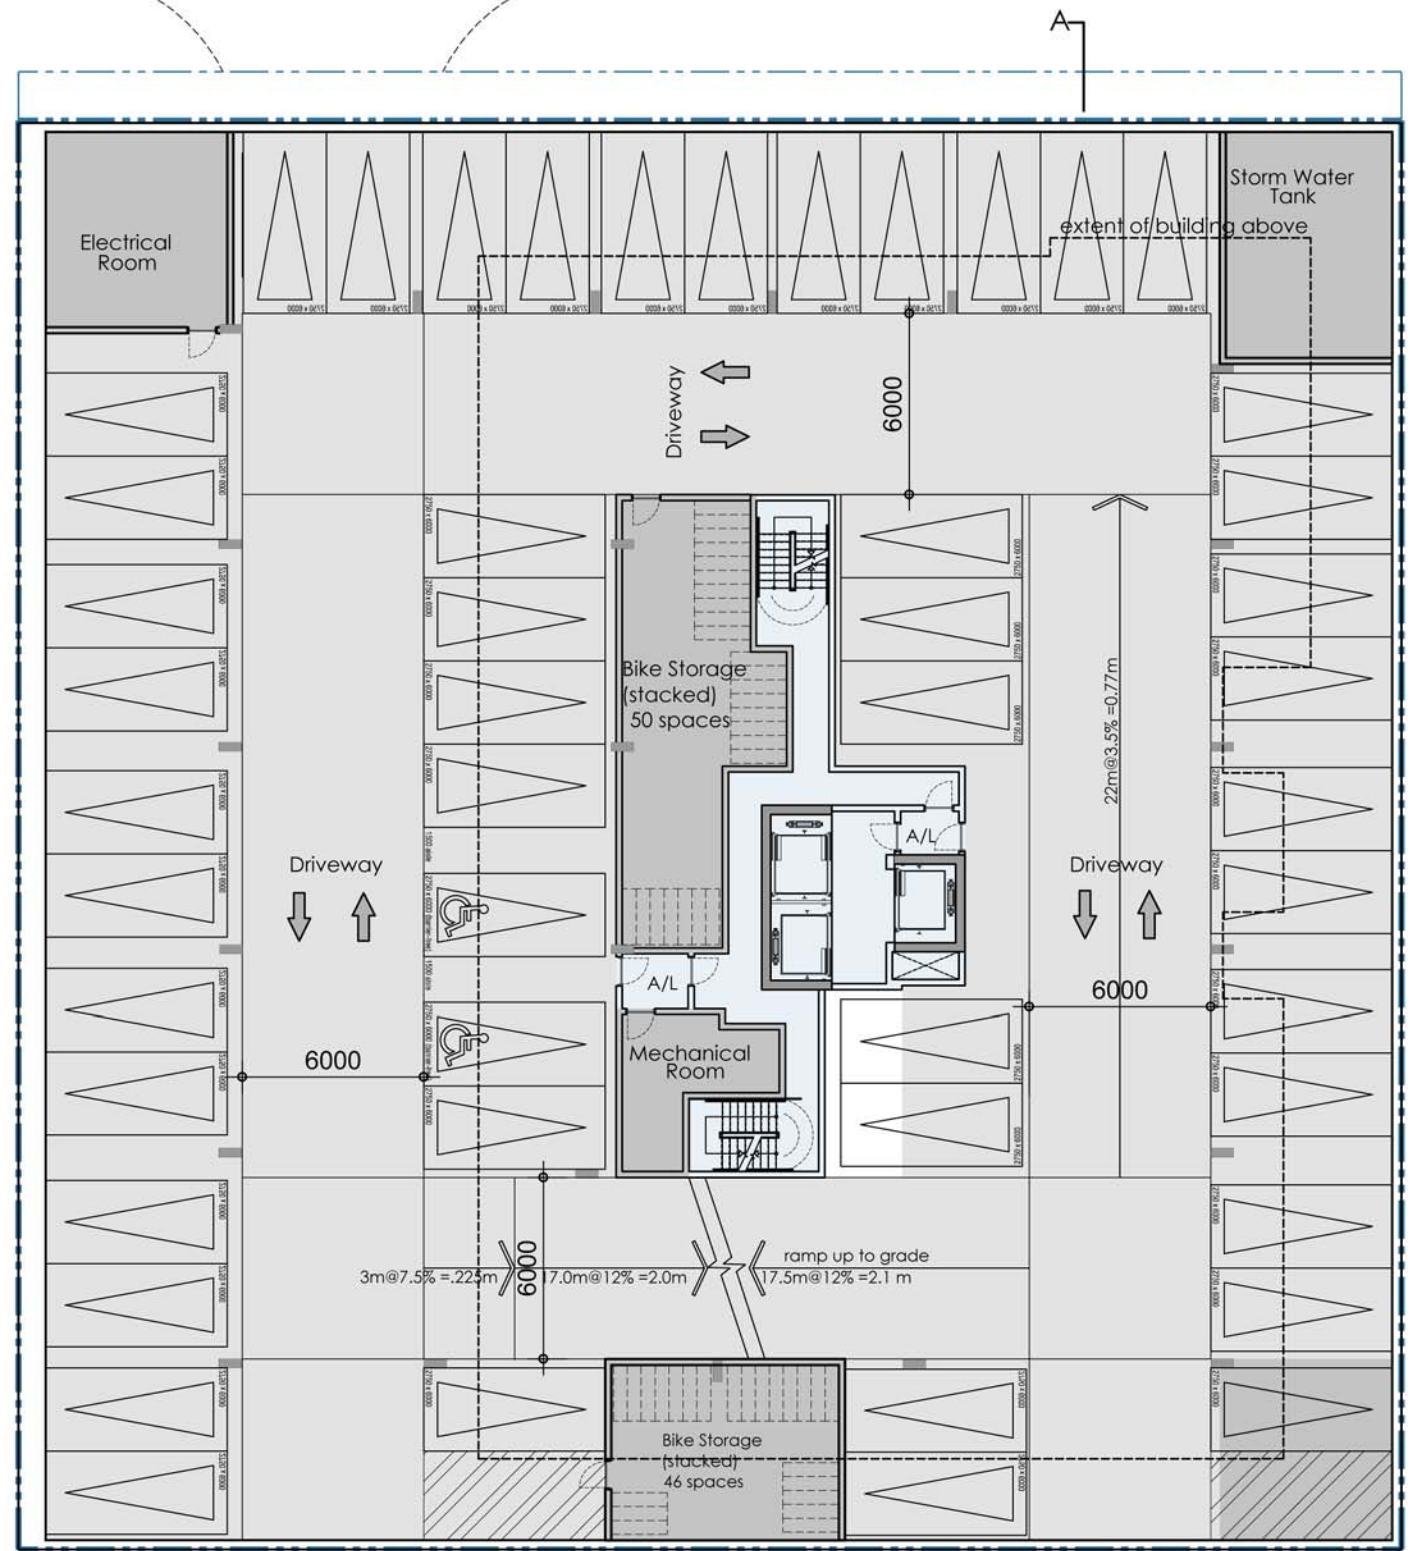

P1




Ontario Street

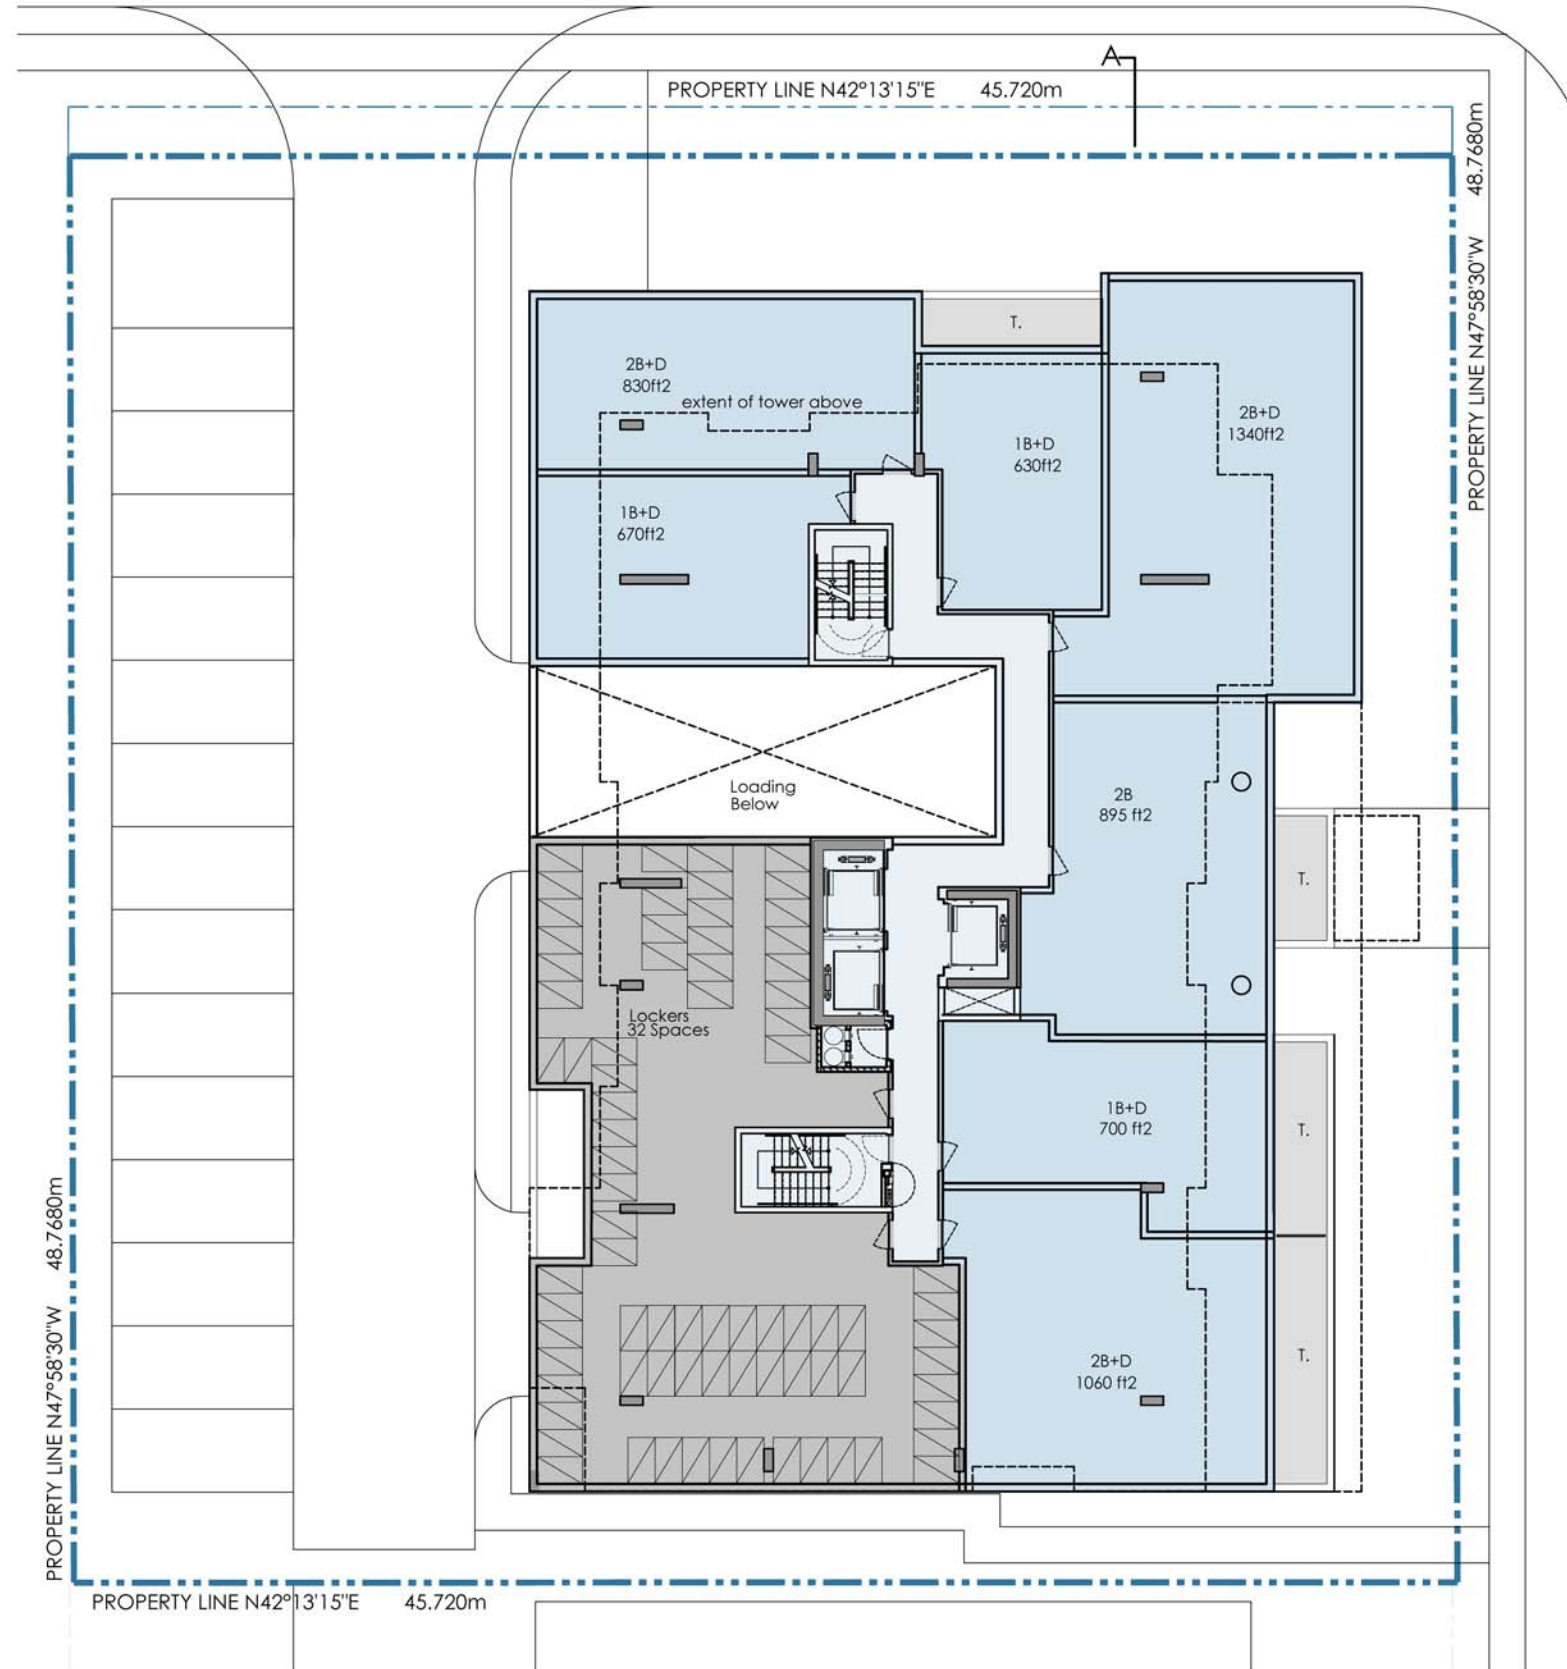

Brock Avenue

2ND FLOOR


Ontario Street

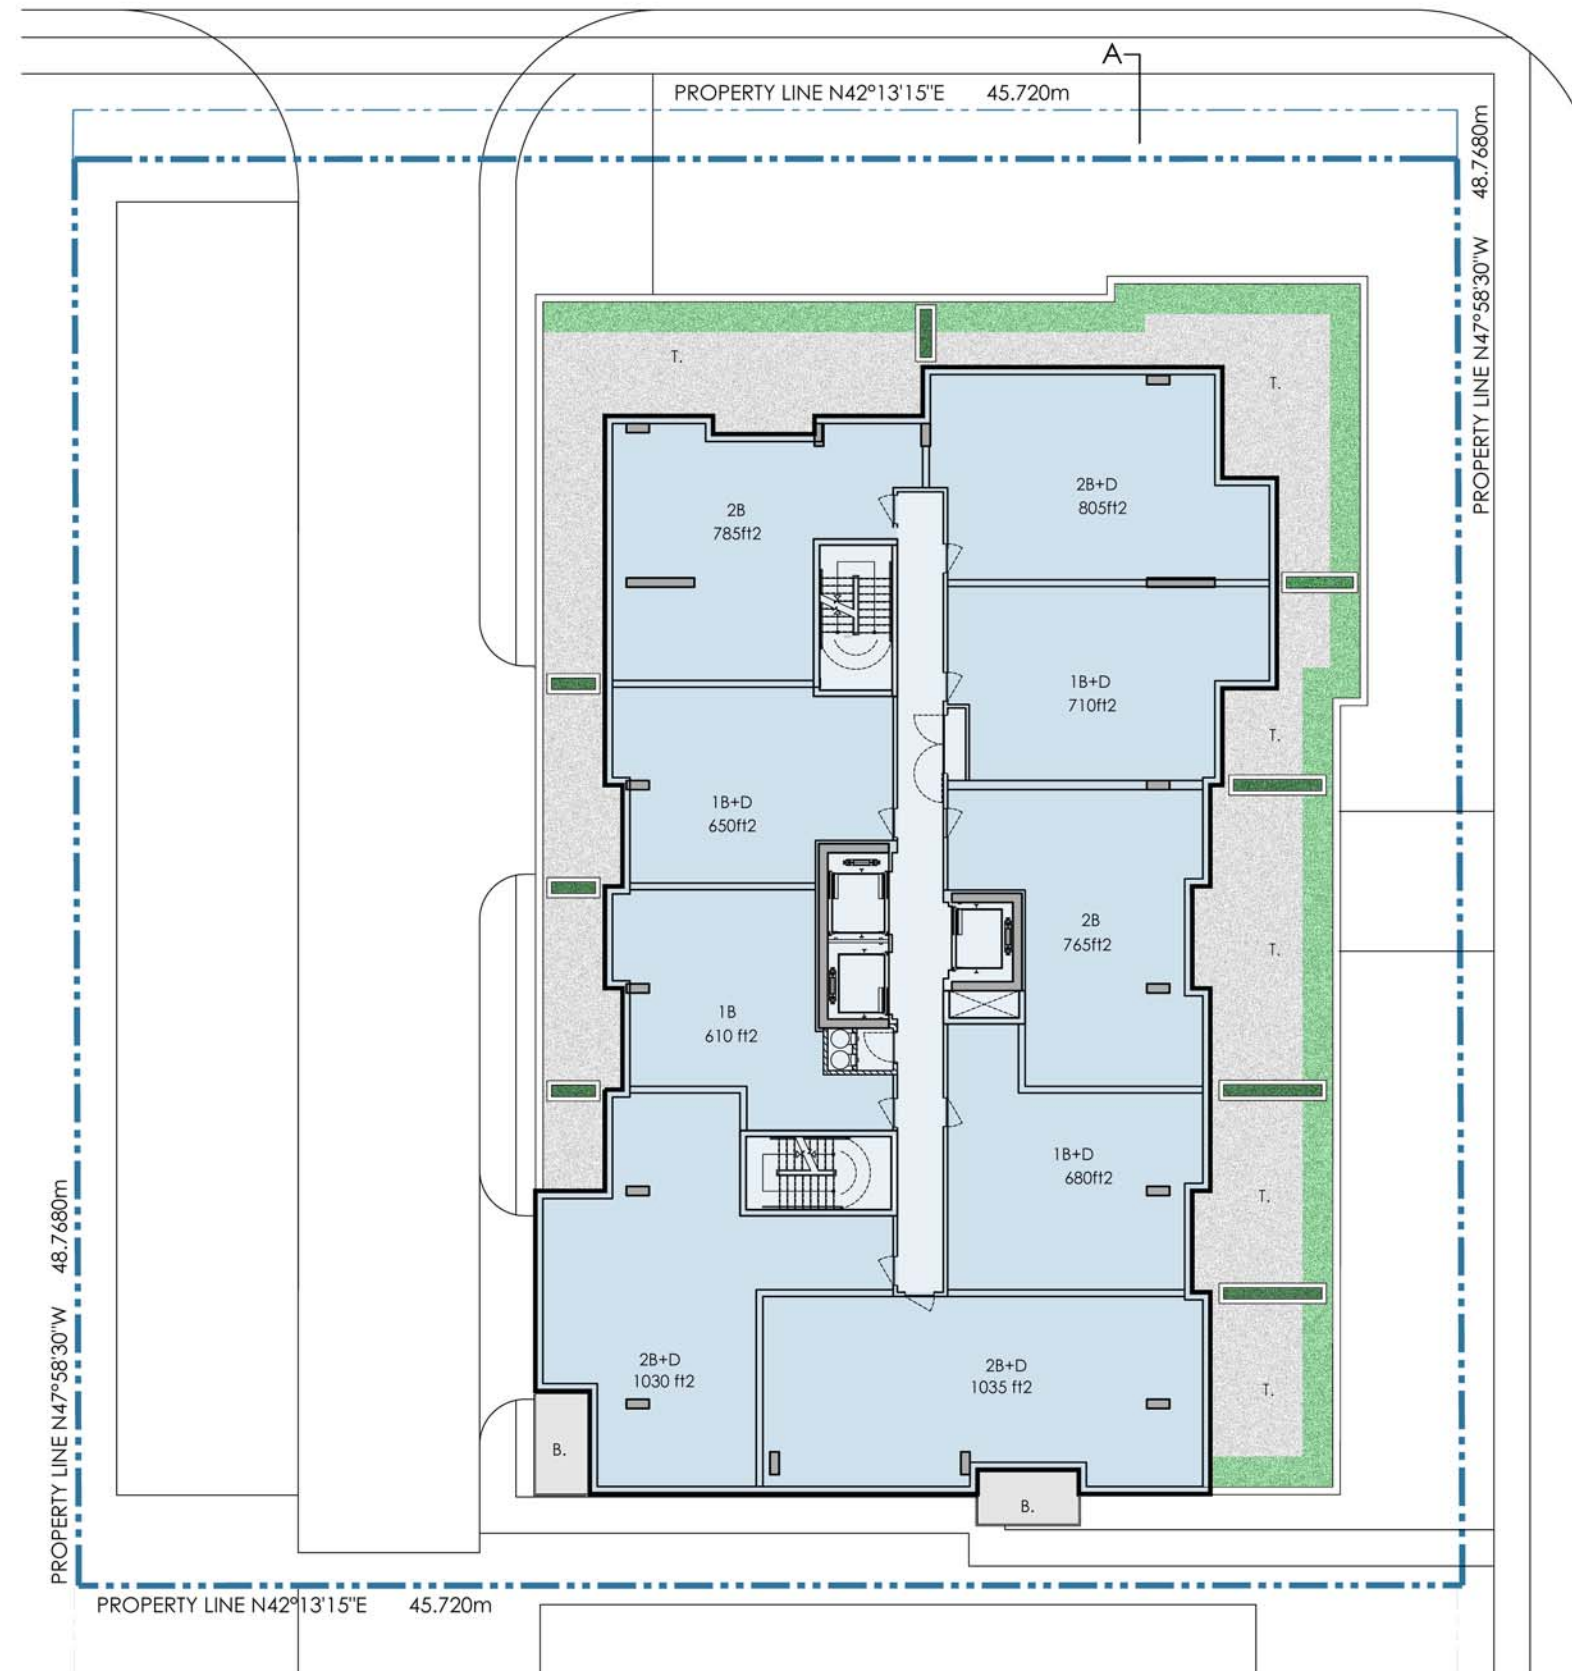

Brock Avenue

3RD FLOOR WITH TERRACES
4TH-19TH TYPICAL


Ontario Street

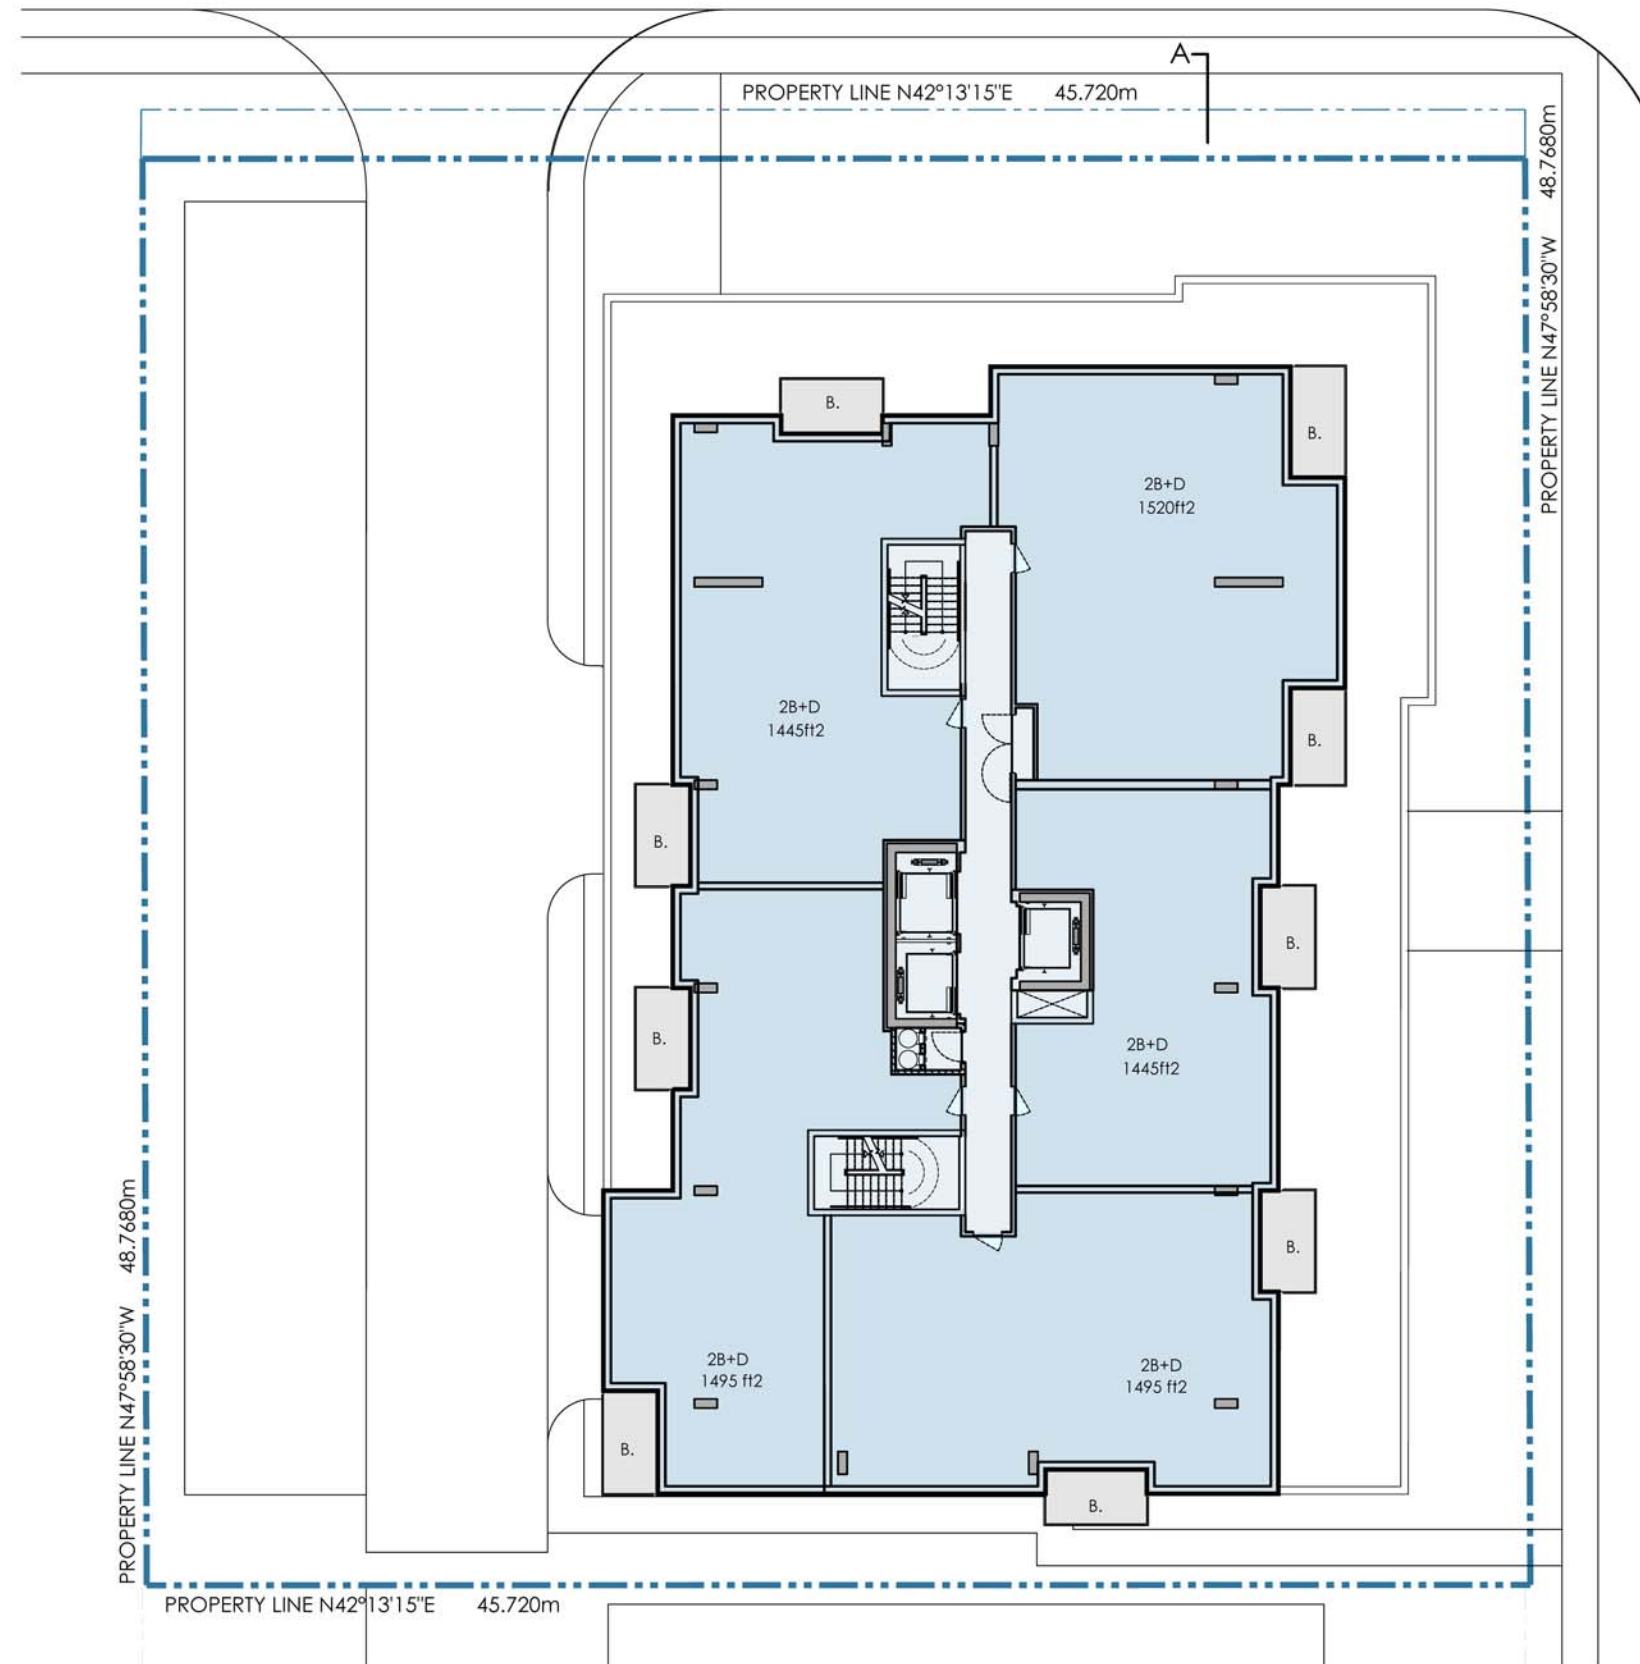

Brock Avenue

20TH-21ST FLOOR


Ontario Street

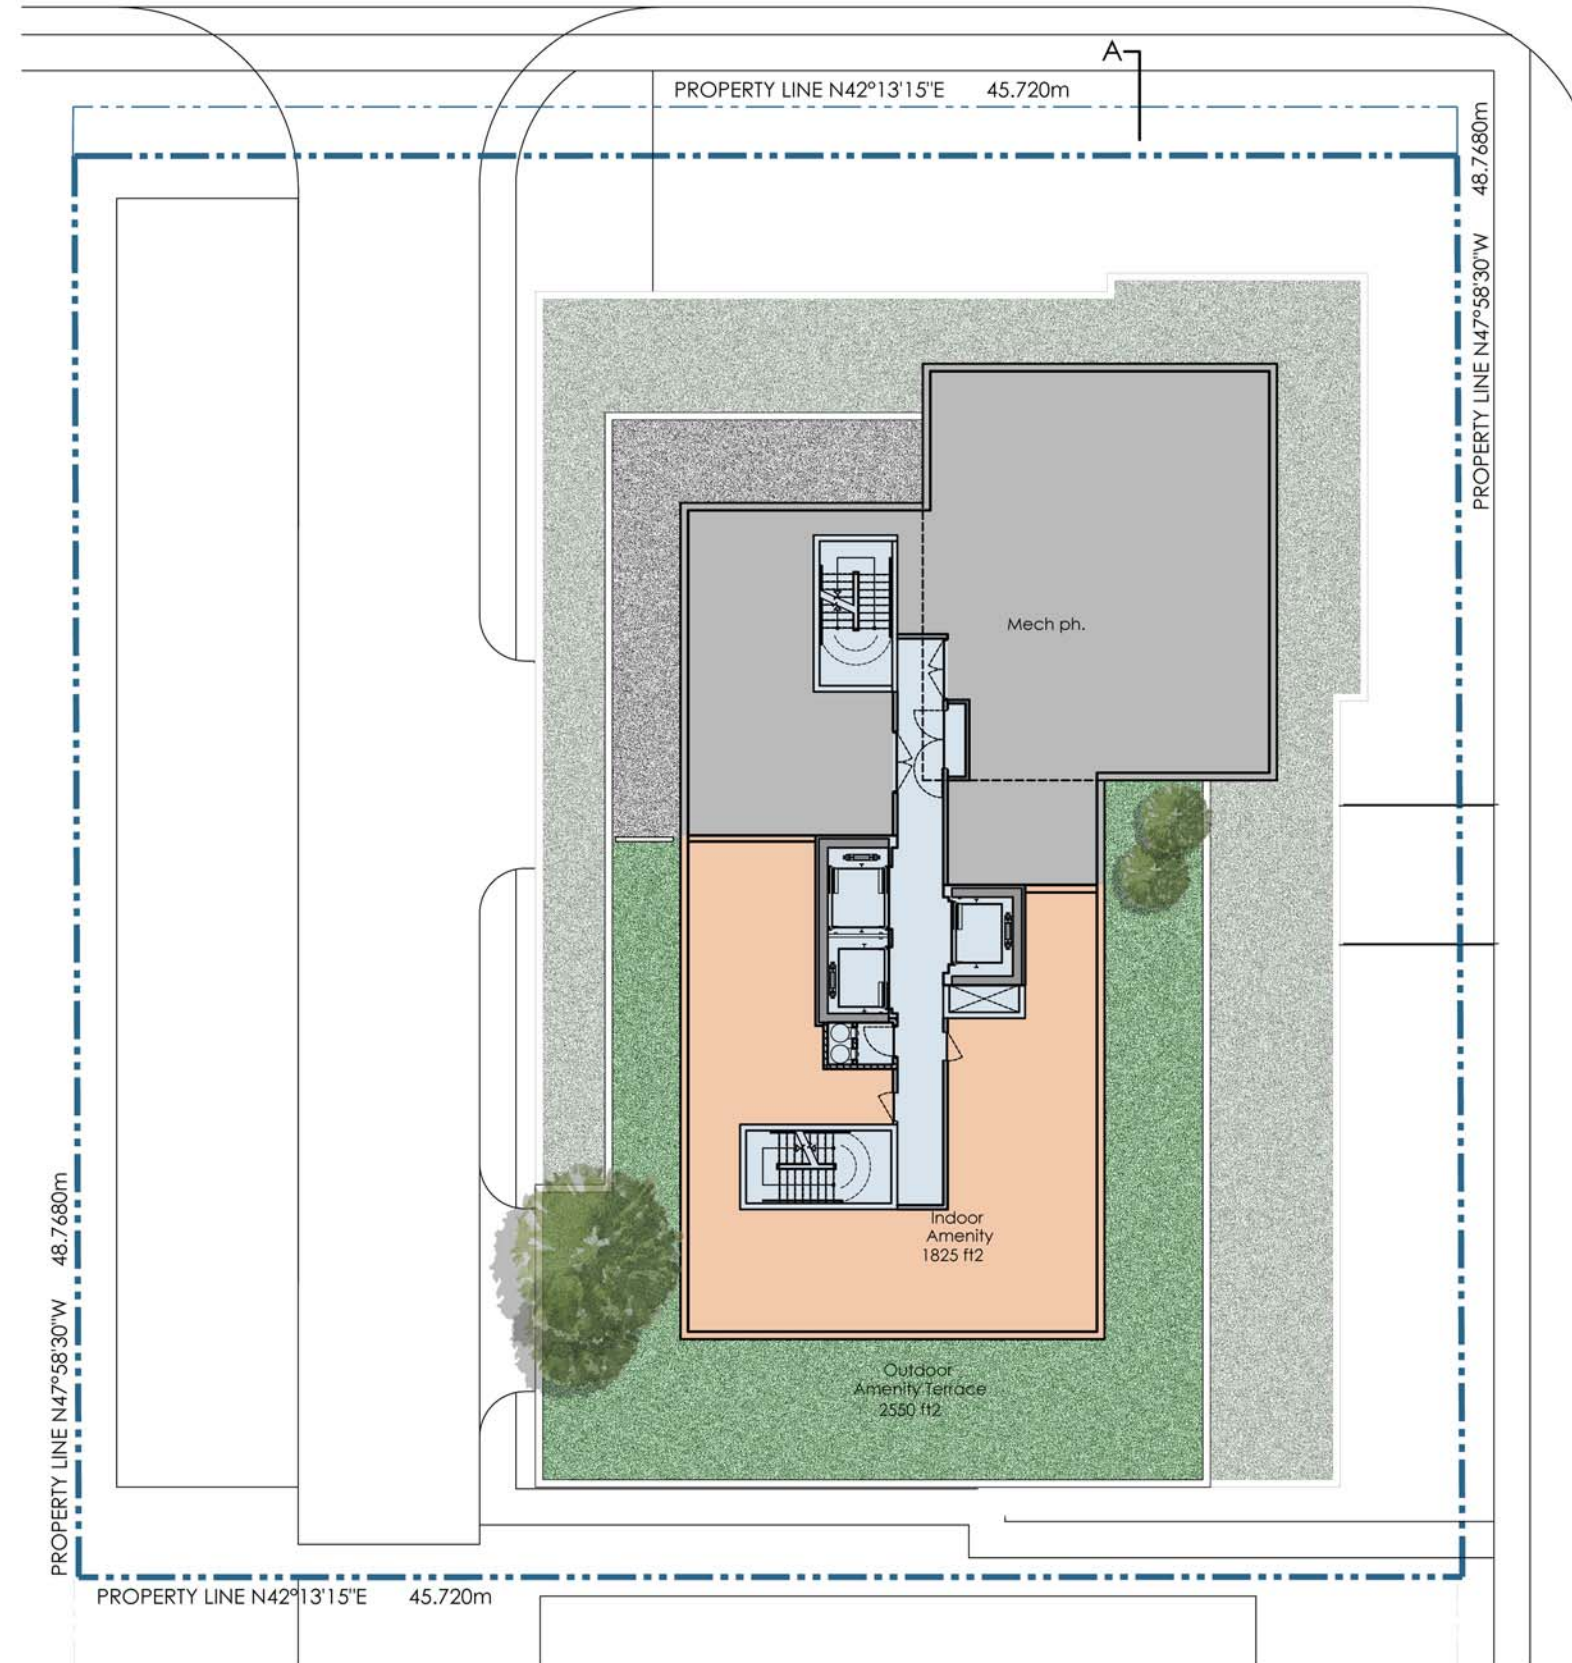

AMENITY/MECH.PH.FLOOR




East Elevation

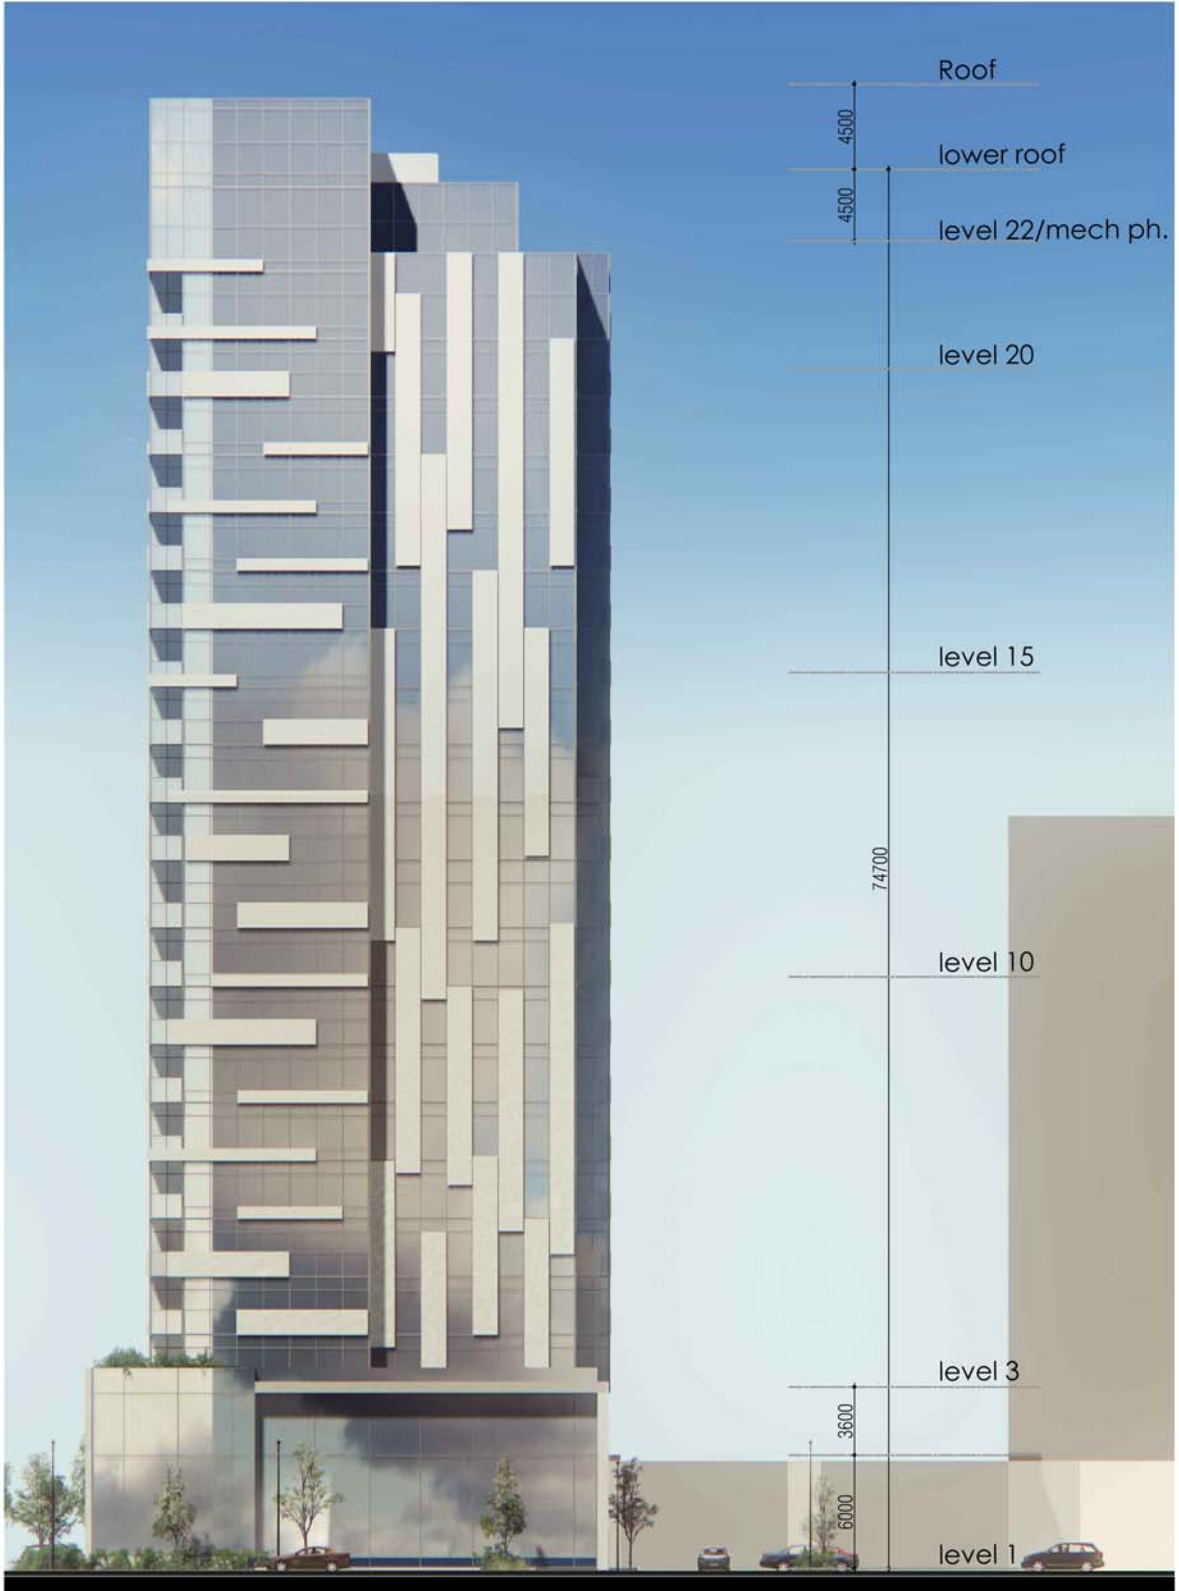

North Elevation

ELEVATIONS

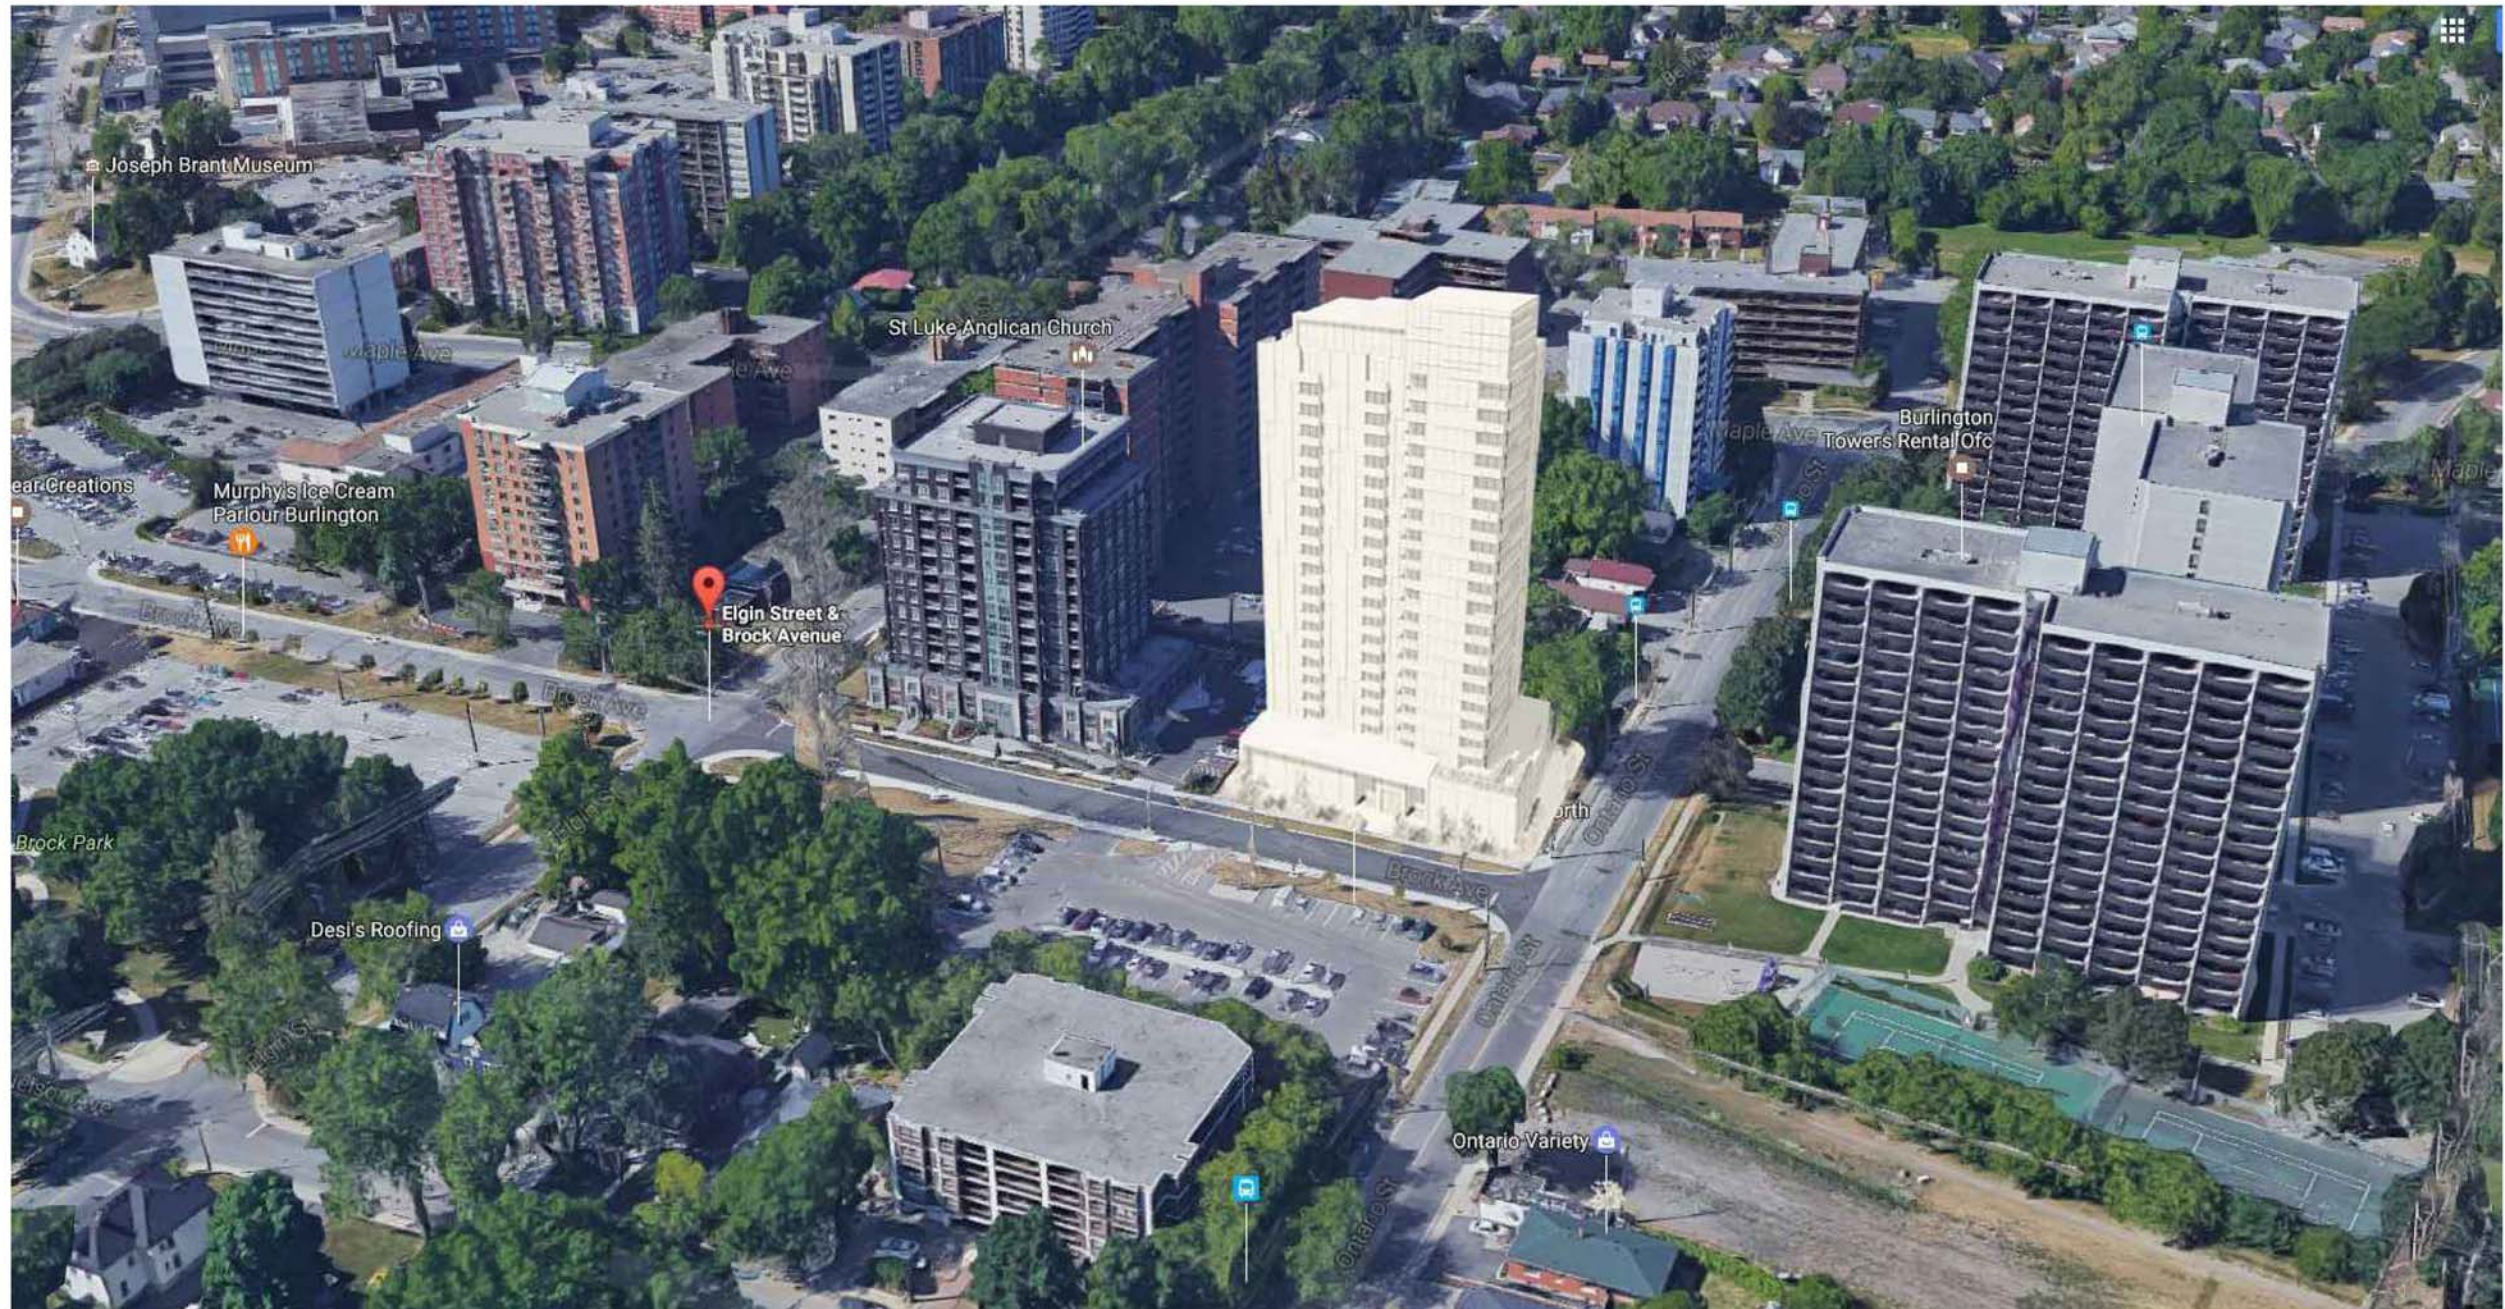

- Brock + Ontario
- 1488.17
- Nov 02, 2017

CONTEXT VIEW







- Brock + Ontario
- 1488.17
- Nov 02, 2017



- Brock + Ontario
- 1488.17
- Nov 02, 2017

MOLINARO GROUP

NIGHT VIEW

 GRAZIANI
& CORAZZA
ARCHITECTS INC.