




Sketch No. 1  
**LOCATION / ZONING SKETCH**

Official Plan and Zoning By-law Amendment Applications to a permit 22-storey mixed use building with residential and retail commercial uses

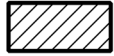


SUBJECT PROPERTY

--- Bus Routes

● Bus Stops

FILE No. 505-02/17  
520-08/17

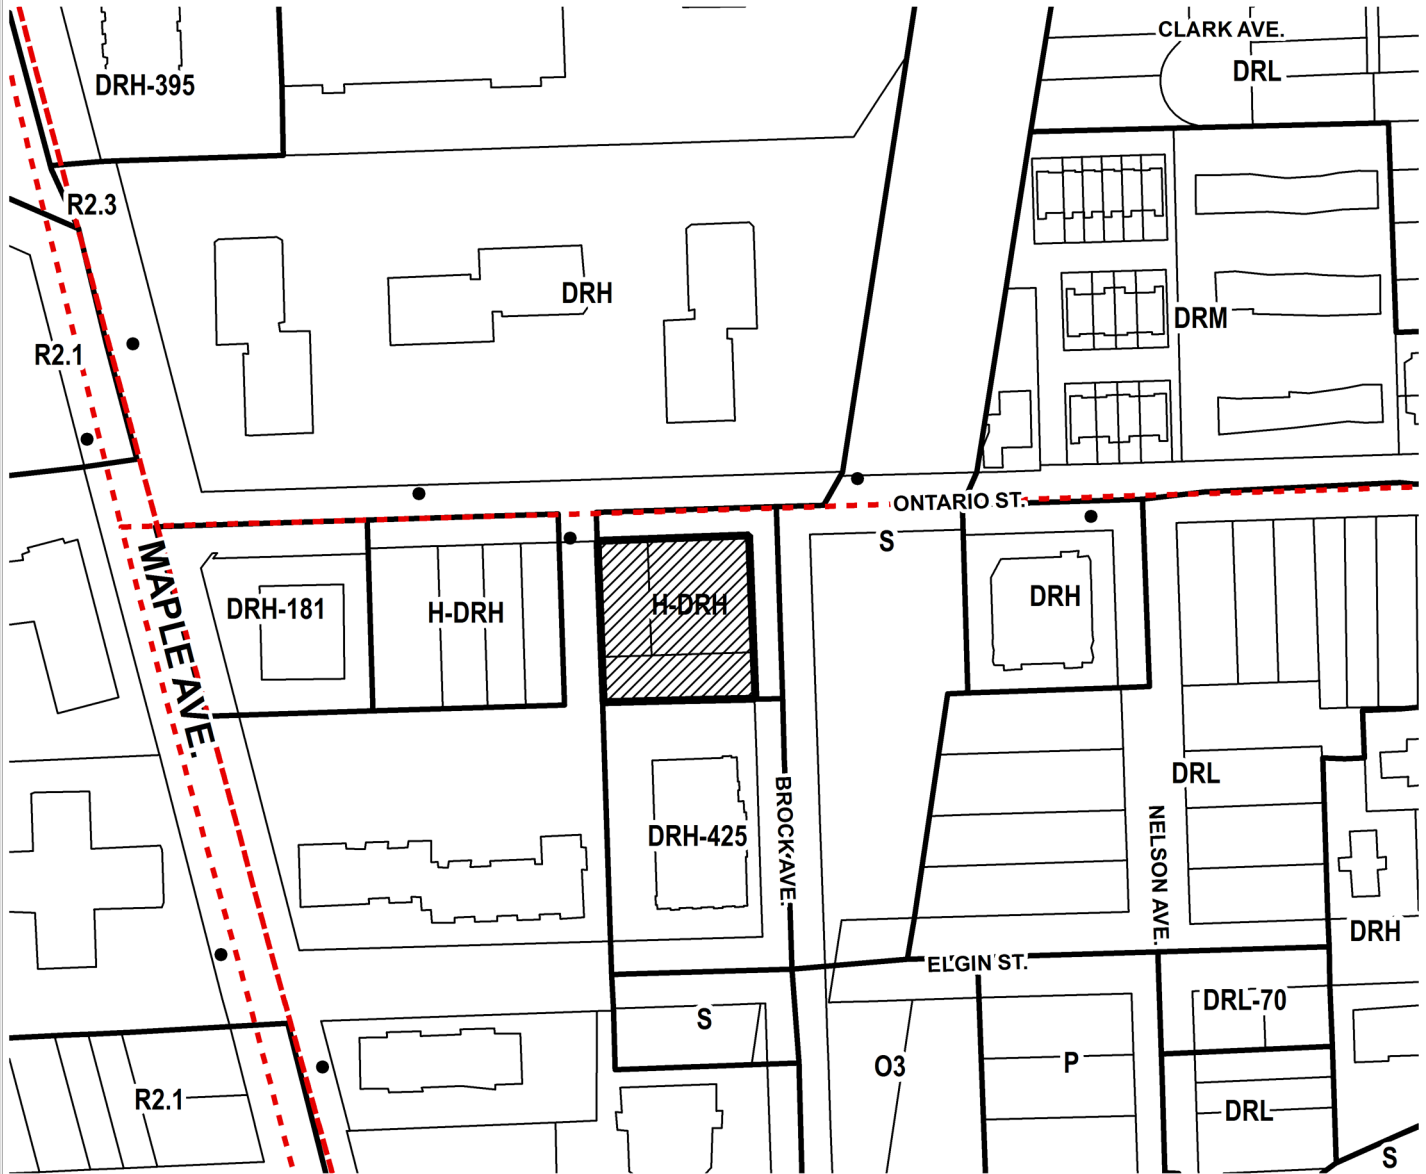

**GENERAL ZONING LEGEND**

Low Density	Medium Density	High Density	Mixed Use	Commercial	Employment	Other
R2.1 R2.3 DRL	DRM	DRH				S P

Sketch No. 2  
DETAIL SKETCH



Official Plan and Zoning By-law Amendment Applications to a permit 22-storey mixed use building with residential and retail commercial uses



SUBJECT PROPERTY

..... Bus Routes

• Bus Stops

FILE No. 505-02/17  
520-08/17

ONTARIO ST.

