

CONCEPT PLAN



Application to amend the Zoning By-law to allow for the development of one (1) semi-detached dwelling of two (2) storeys in height fronting onto Cottonwood Drive



SUBJECT PROPERTY




Bus Route



Bus Stop

File No. 520-10/23

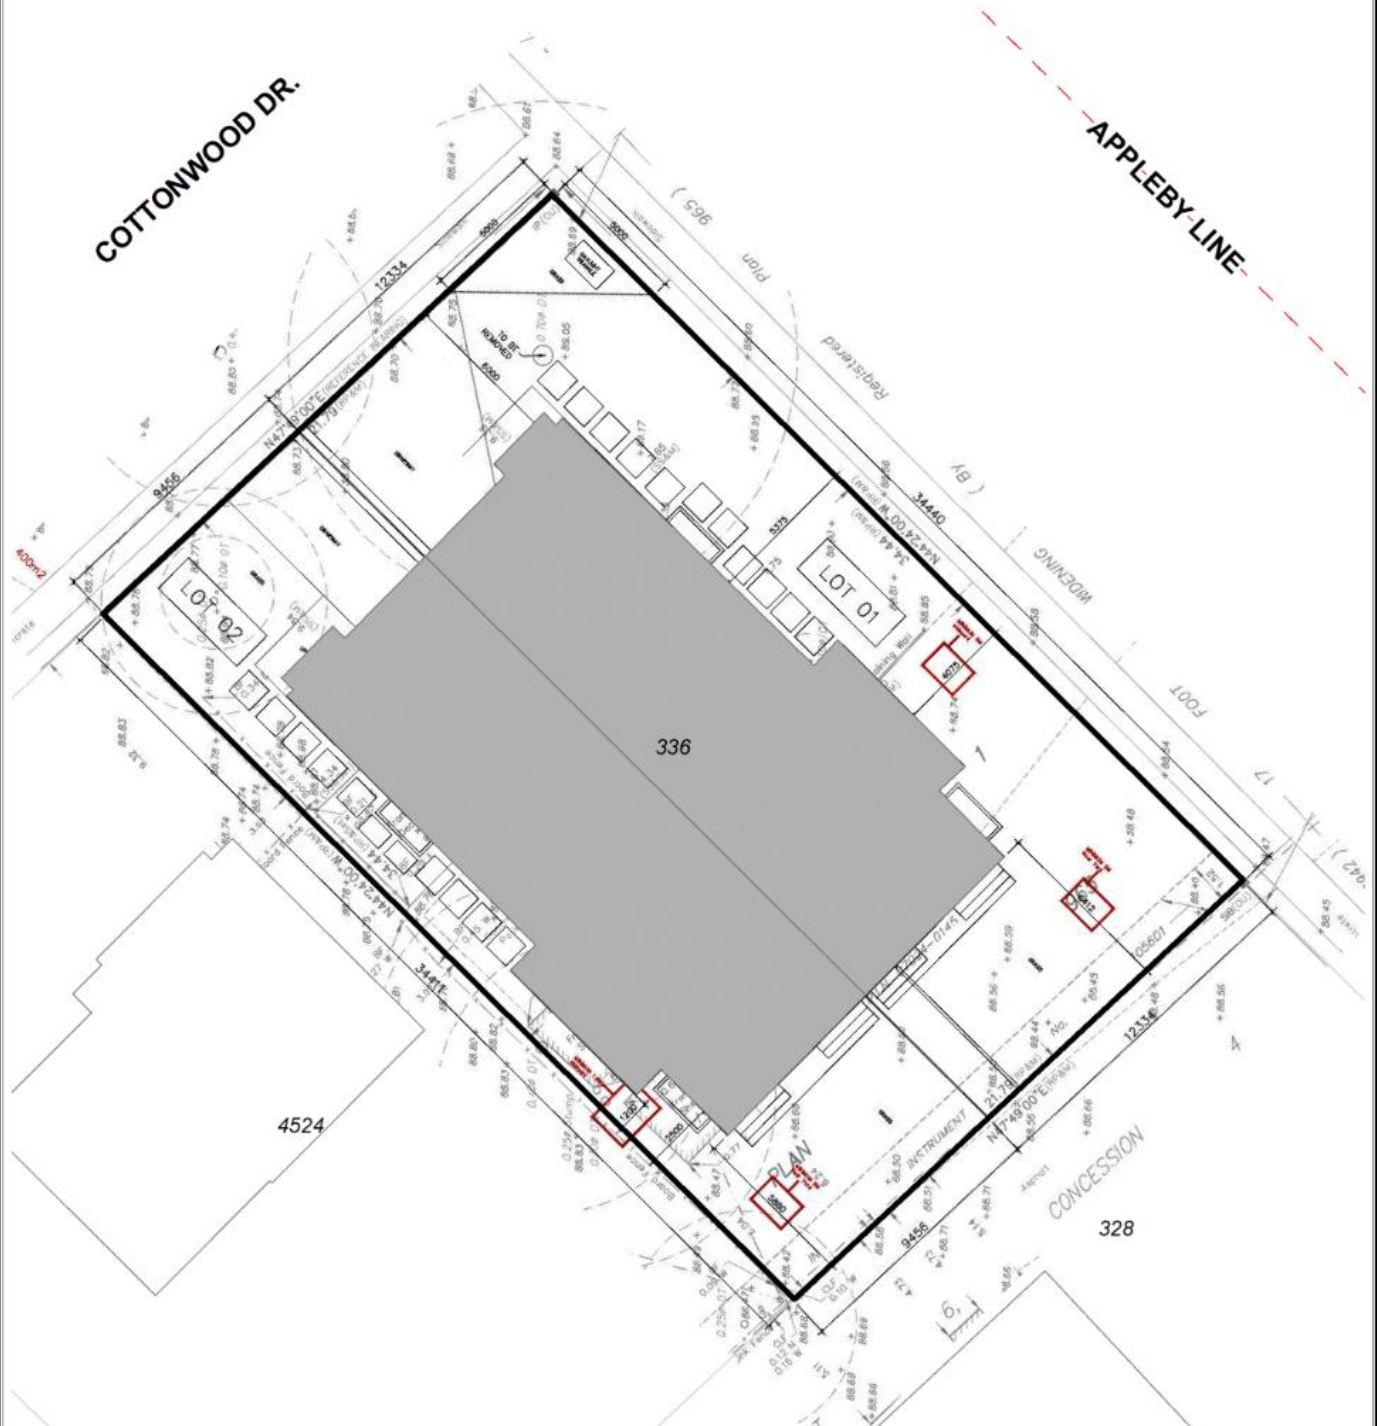

Date: December 12, 2023
Community Planning Department