

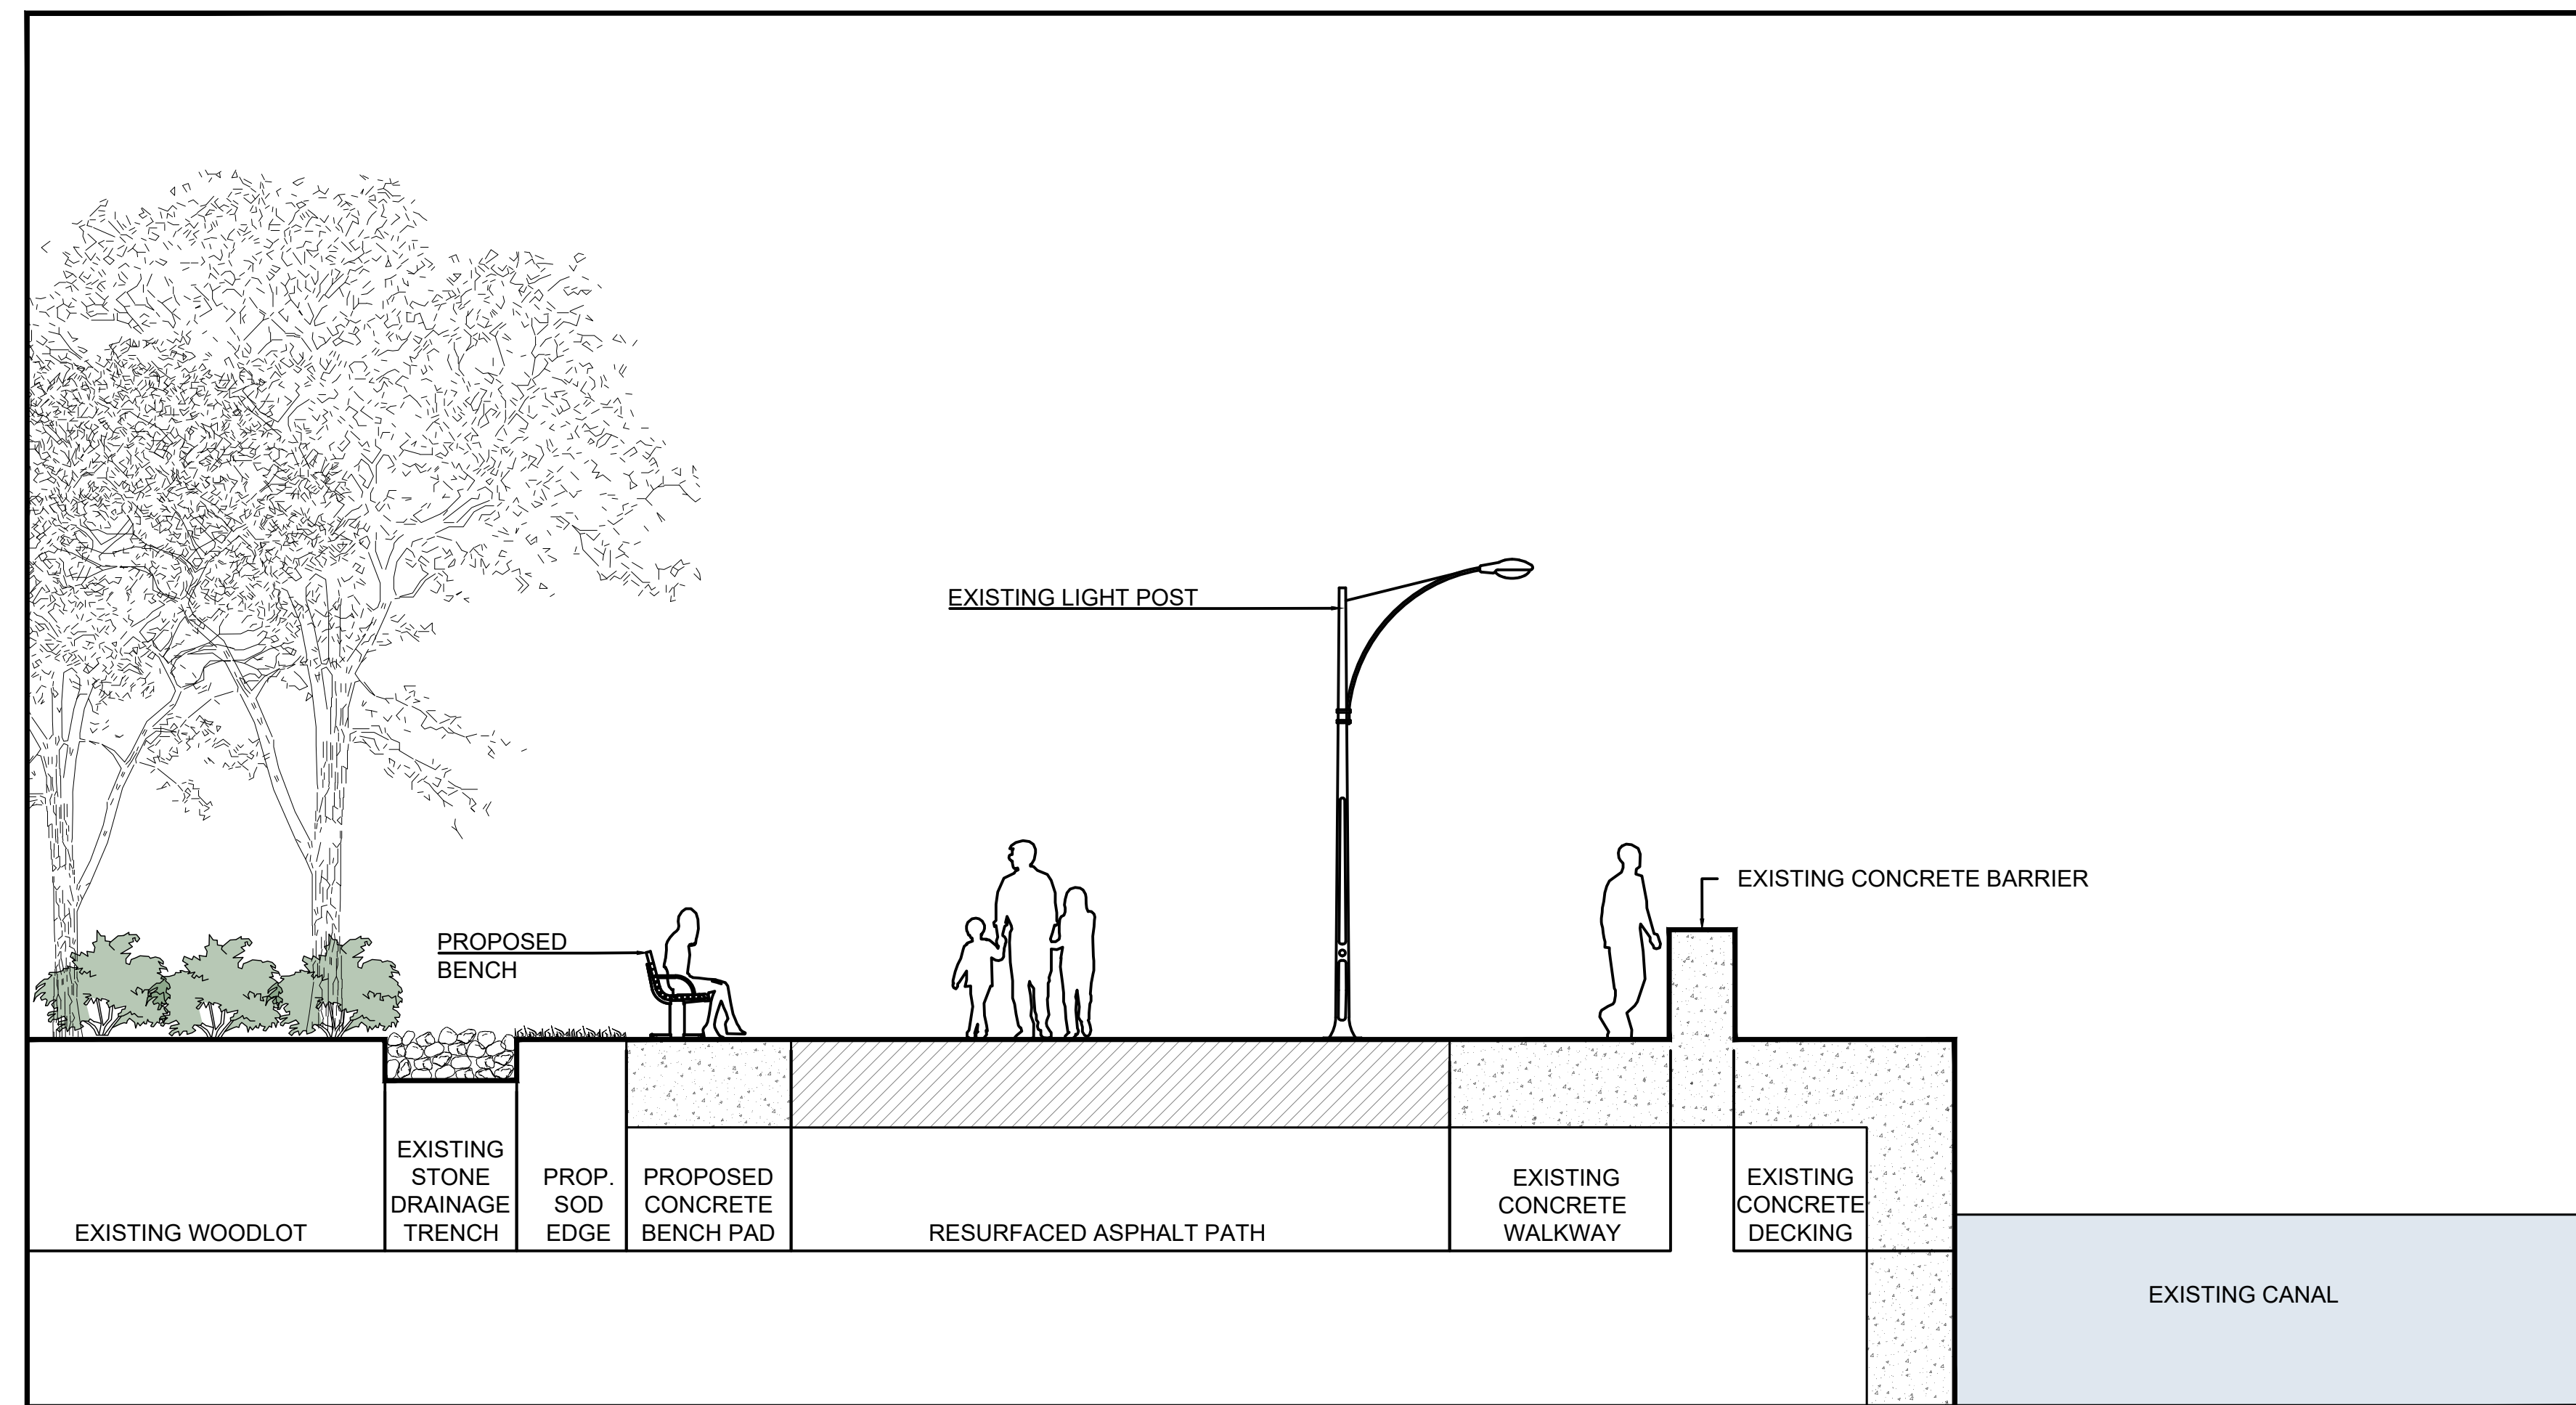


PLAN

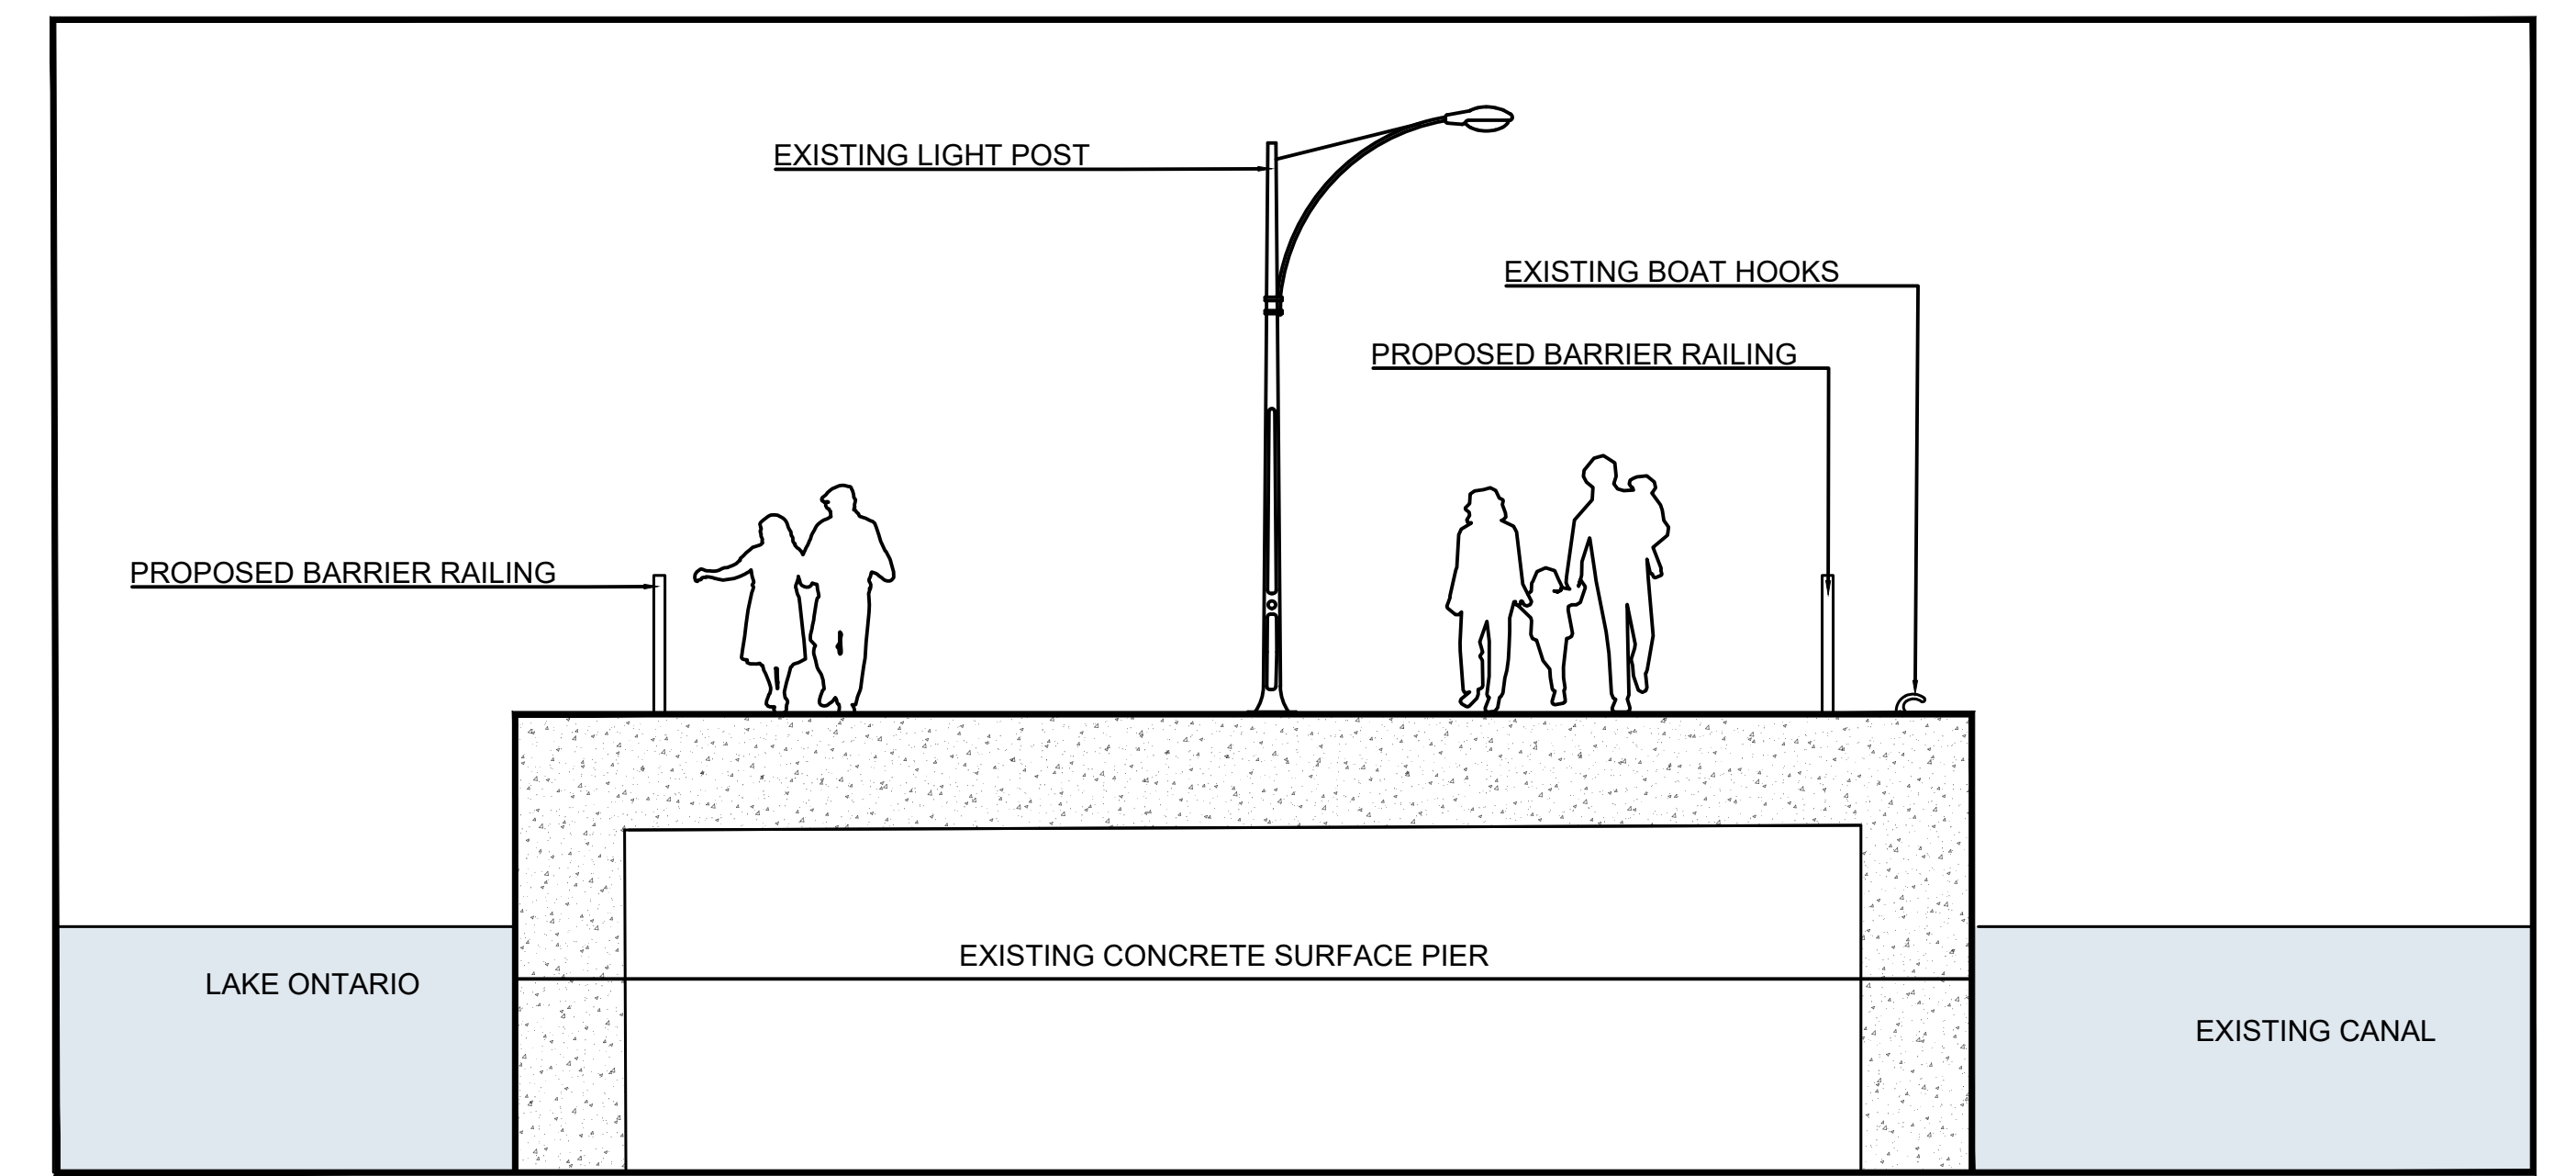

SECTION A - A'

1:50

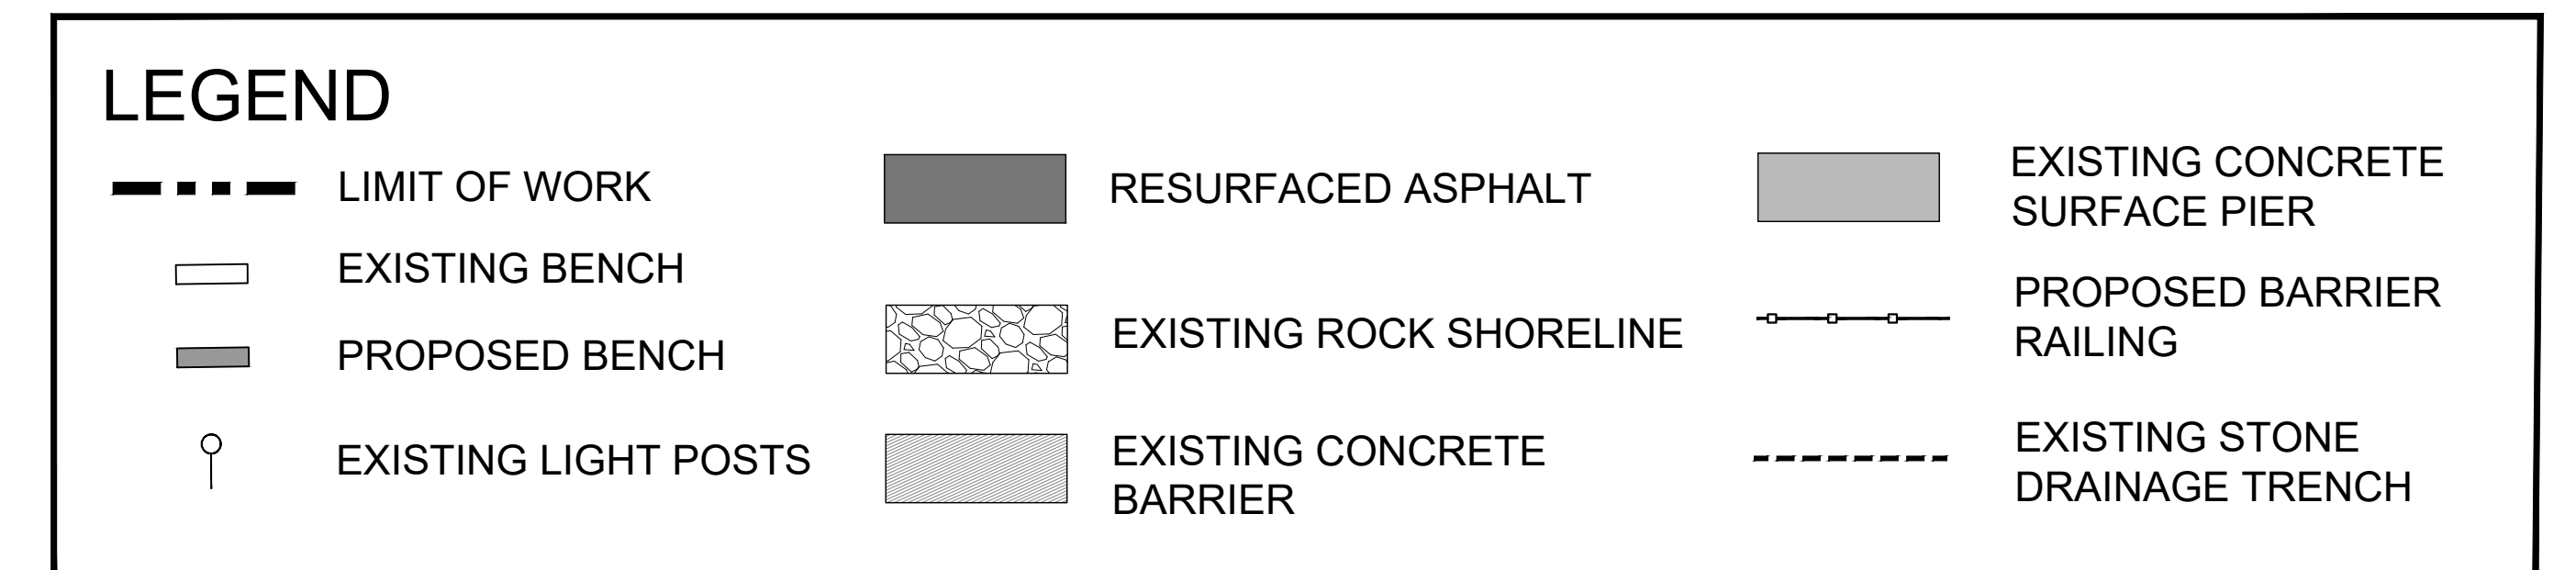

SECTION B - B'

1:50

APPENDIX A to PWS-08-25 - BEACHWAY PIER IMPROVEMENTS