


Appendix B – Proposed Site Plan  
 RPF-14-20

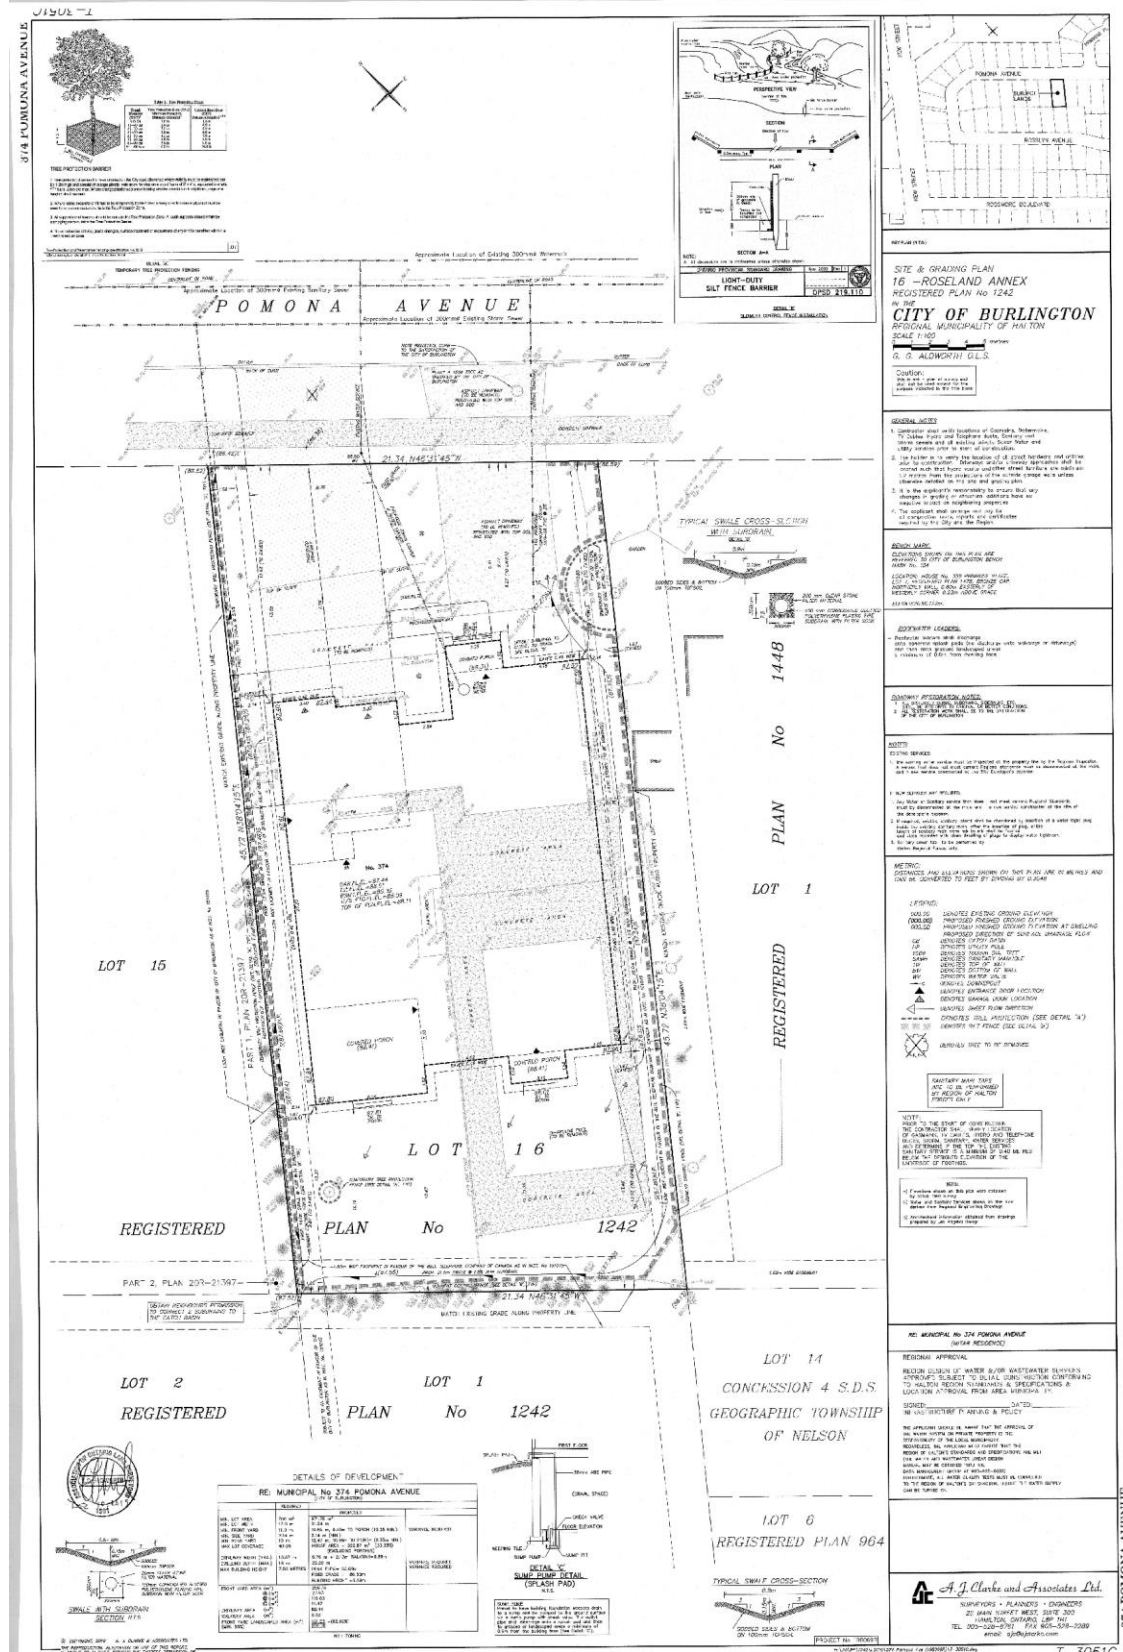

374 POMONA AVENUE