



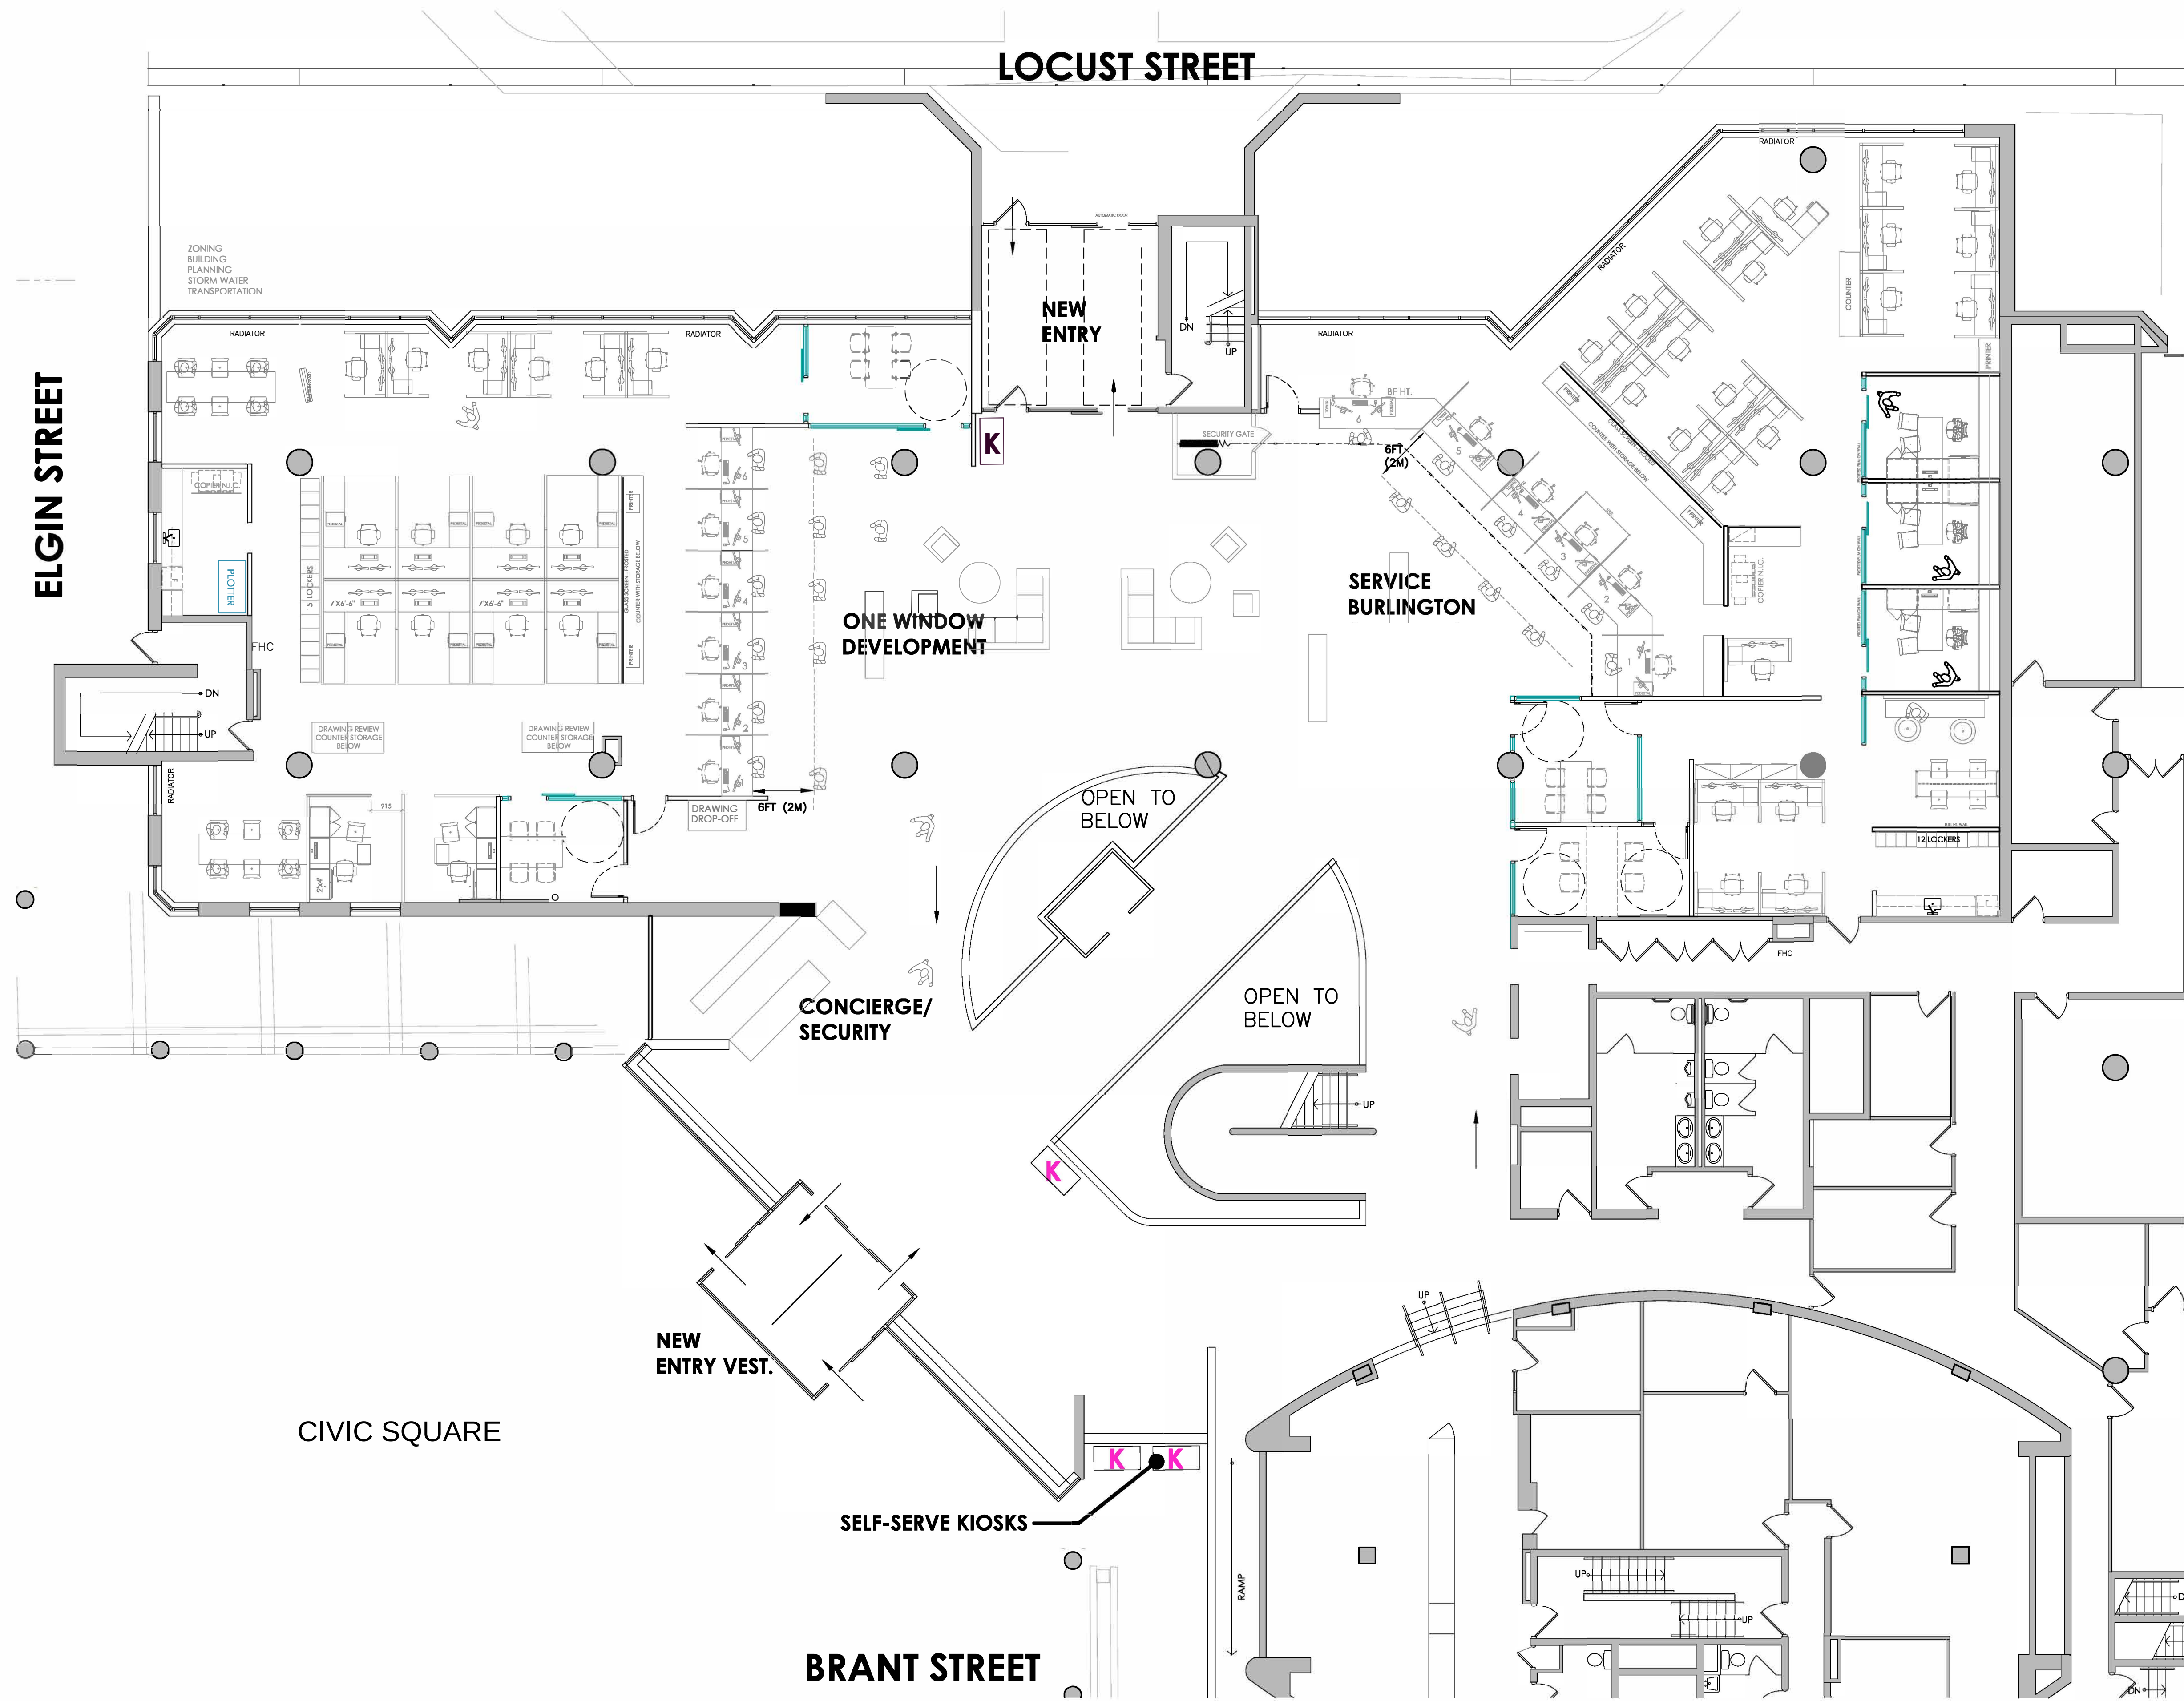

REVISIONS		
NO.	DATE	PARTICULAR
1		
2		
3		
4		
5		
6		
7		
8		
9		
10		
11		
12		
13		
14		
15	2021.01.06	ISSUED FOR CLIENT REVIEW
16	2021.02.17	ISSUED FOR CLIENT REVIEW

CITY OF BURLINGTON

Burlington, Ontario, Canada
L7R 3Z6
www.clientemail.com

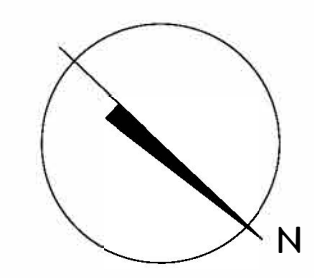

Burlington Office Modernization - City Hall First Floor
426 BRANT STREET, BURLINGTON
2021.02.17

+VG ARCHITECTS
THE VENTIN GROUP LTD

50 Dalhousie Street
Brantford, Ontario, Canada
N3T 2H8
T: 519.754.1652
www.plusvg.com

Filename: K:\VG-Brantford\Burlington Office Modernization-21772\Drawings\Design\DRAWINGS\BURL-A2.1 Ground Floor OPT12 - OPT 2 2021.02.17 FOR PRESENTATION.dwg
Plot Date: Feb 17, 2021 - 11:50am By: rmaiajin